


COPYRIGHT © GOOGLE MAPS

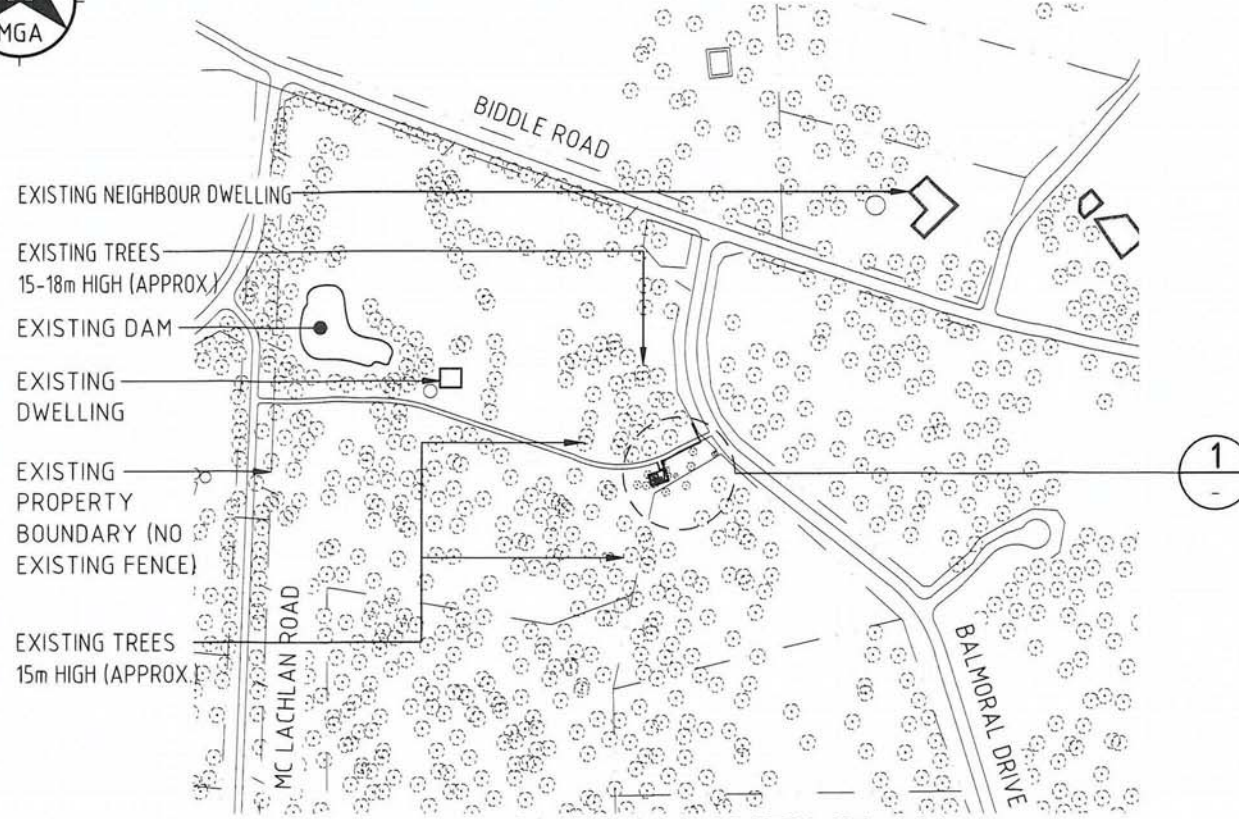

OVERALL SITE PLAN


SCALE 1:5000

SITE CO-ORDINATES	
€ MONOPOLE	
DATUM: MGA (GDA94)	ZONE: 50
LATITUDE	-33.64514°
LONGITUDE	115.07584°
EASTING	321 559
NORTHING	6 275 529

LEGEND

- NUE — NUE — NBN UNDERGROUND ELECTRICAL SUPPLY
- / — / — FENCELINE
- ▨ BUILDING

PROPOSED CCA ACCESS TRACK 6.5m LONG

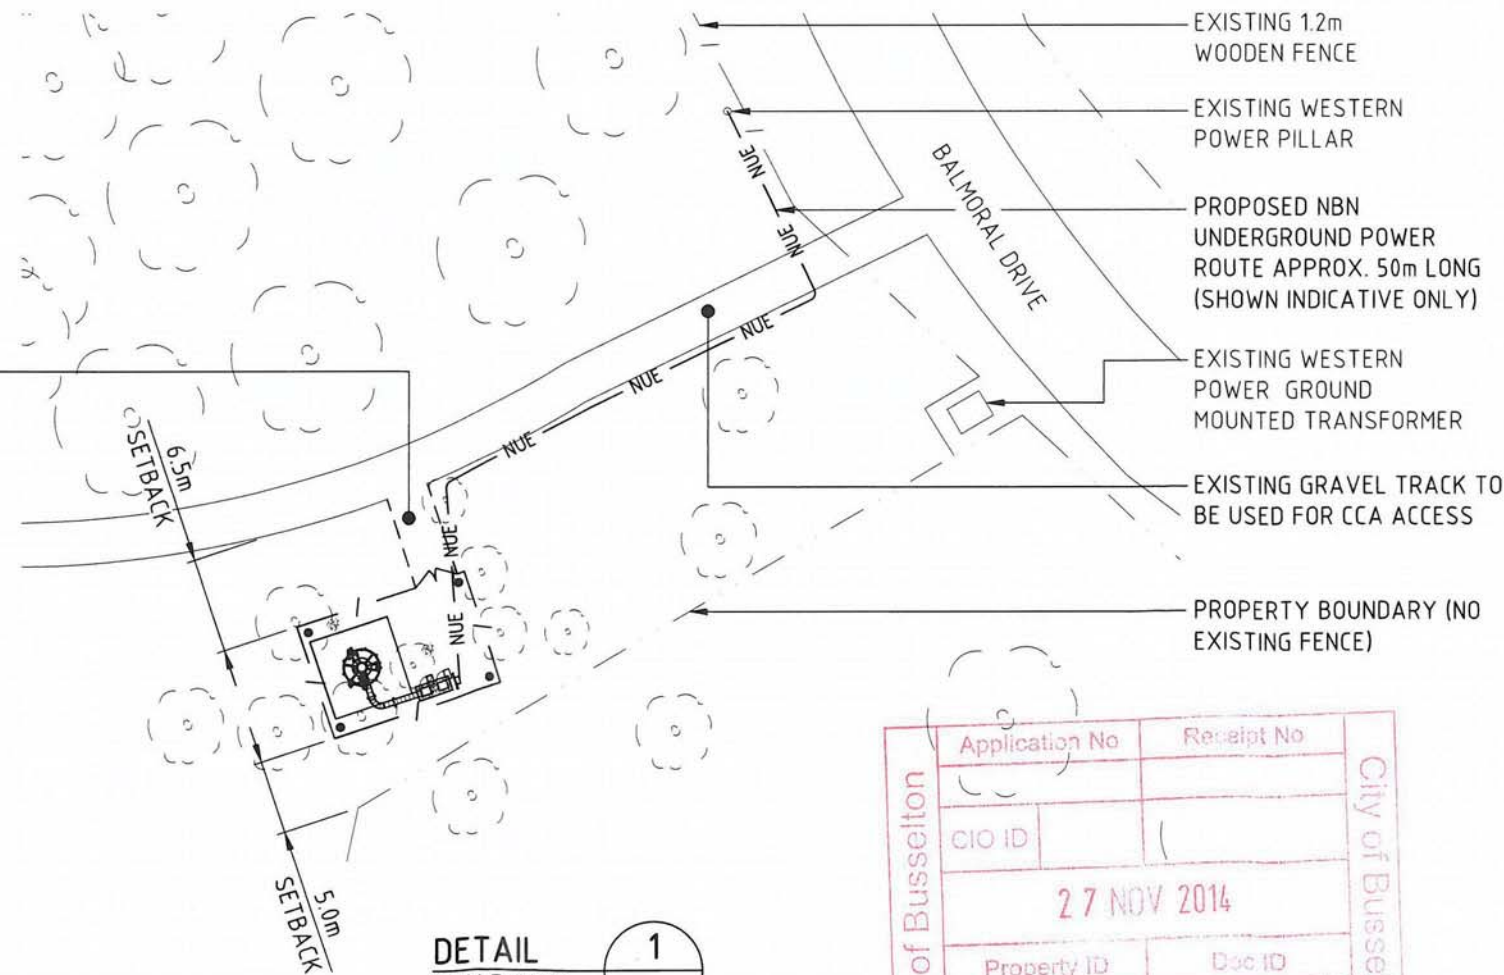

DETAIL SCALE 1:500

Application No	Receipt No
CIO ID	
27 NOV 2014	
Property ID	Doc ID
Retention	

Client:

Client:

Client:

Project:
NATIONAL BROADBAND NETWORK
 SITE No: 6DBG-51-03-DBSS
DUNSBOROUGH SOUTH
 14 BALMORAL DRIVE
 QUINDALUP
 WA 6281

PRELIMINARY

Rev	Date	Revision Details	CAD
03	22.05.14	COMPOUND RELOCATED	BRS
02	30.05.13	NOTES REVISED	BT
01	29.05.13	PRELIMINARY ISSUE	AS

www.dalyinternational.com

DRAFTED BY: AS
 CHECKED BY: RS
 APPROVED BY: WZ

Drawing Title:
OVERALL SITE PLAN

Drawing No. 6DBG-51-03-DBSS-C2
 Revision 03



CAD File: D:\NBN Wireless\WA\Clusters\GKAZ-Kajanning\GKAZ-6DBG-5103-DBSS-PRELIM_201405XX_REV_03.dwg Date: 22/05/2014, 9:50 AM Login: bl.ai