


COPYRIGHT © GOOGLE MAPS

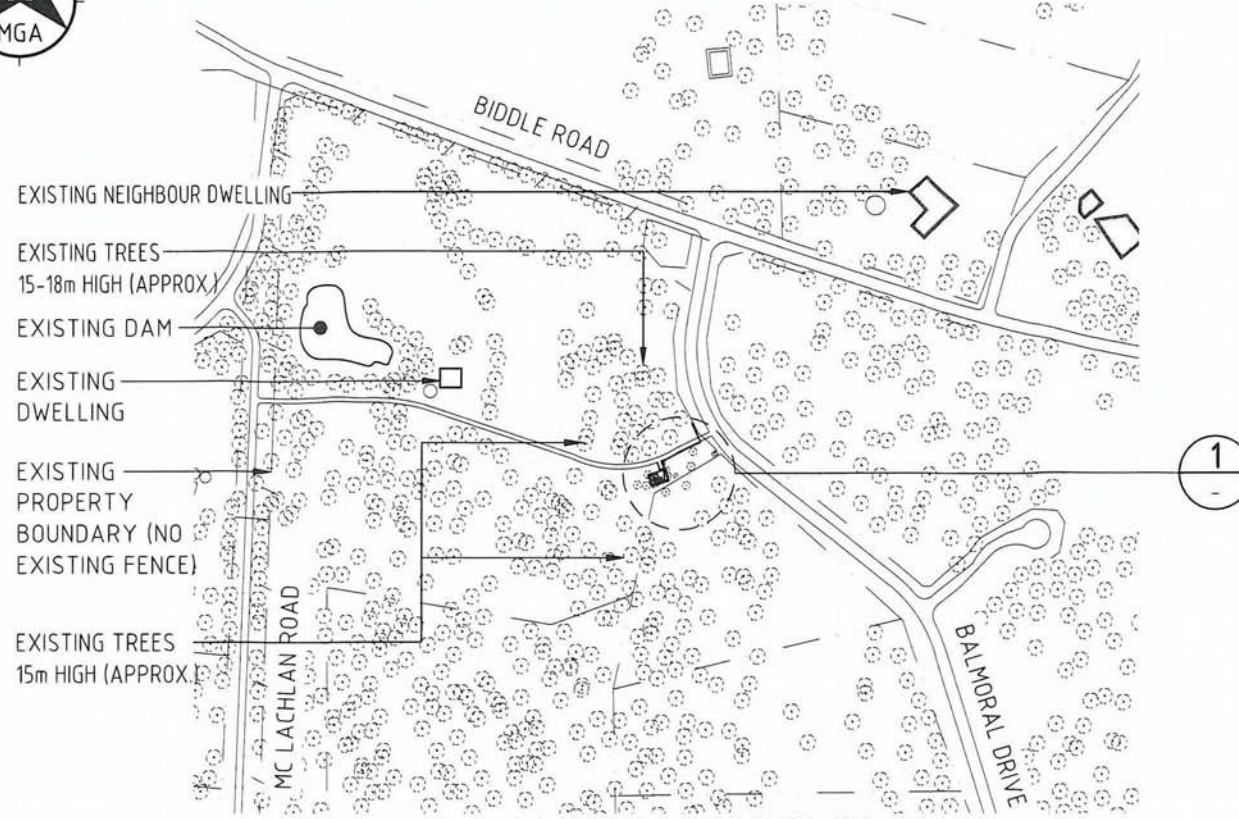

**OVERALL SITE PLAN**


SCALE 1:5000

SITE CO-ORDINATES	
€ MONOPOLE	
DATUM: MGA (GDA94)	ZONE: 50
LATITUDE	-33.64514°
LONGITUDE	115.07584°
EASTING	321 559
NORTHING	6 275 529

**LEGEND**

- NUE — NUE — NBN UNDERGROUND ELECTRICAL SUPPLY
- / — / — FENCELINE
- ▨ BUILDING

PROPOSED CCA ACCESS TRACK 6.5m LONG

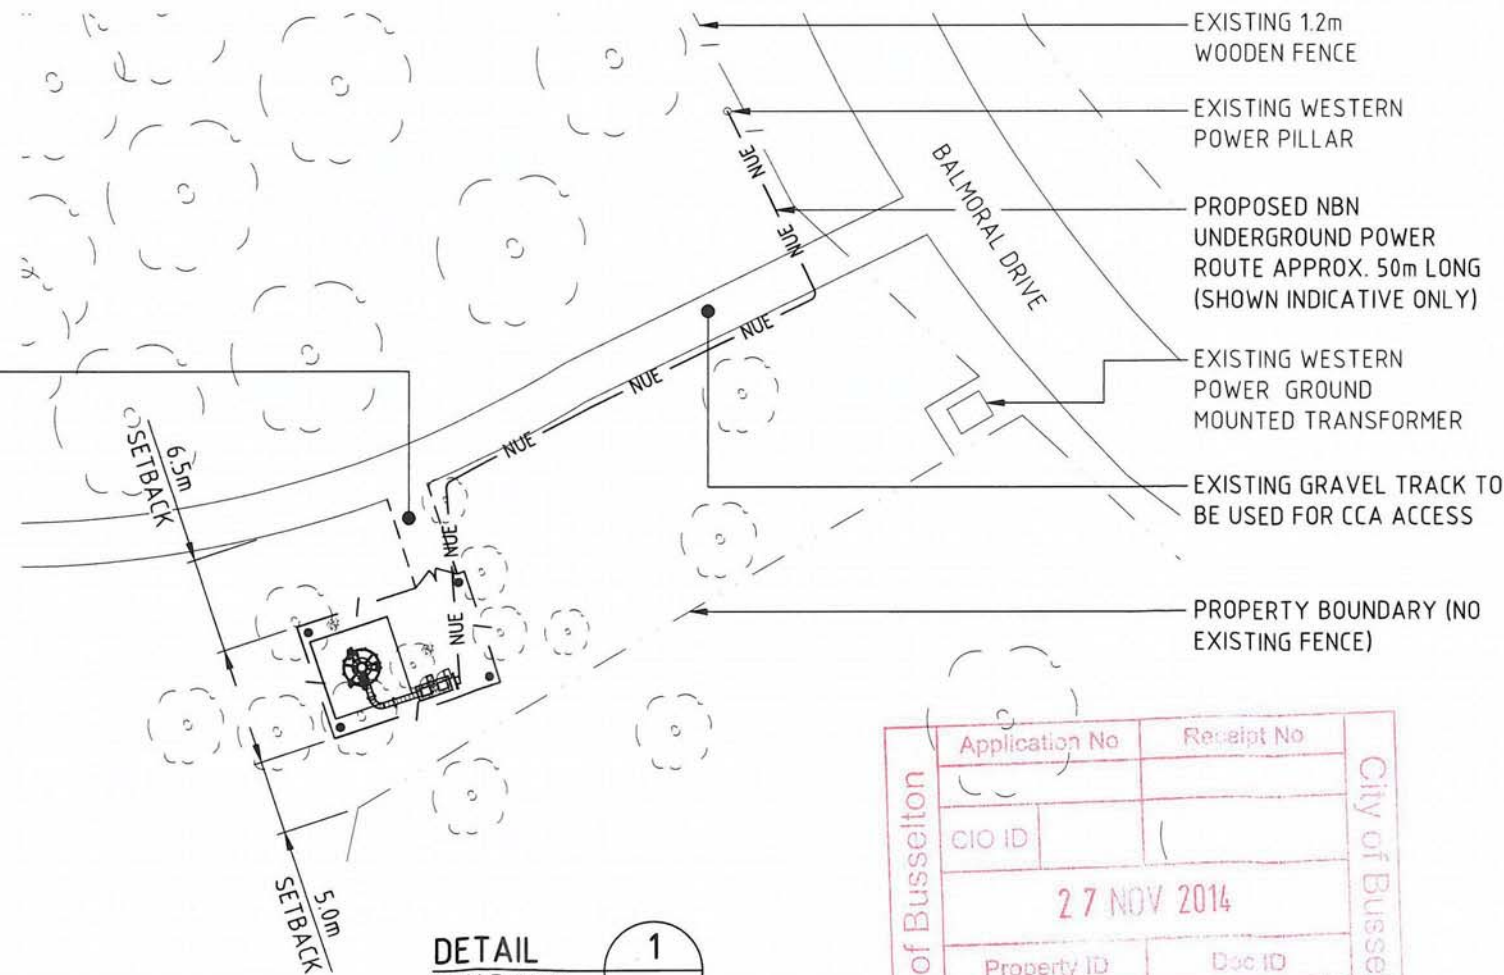

DETAIL SCALE 1:500

Application No	Receipt No
CIO ID	
27 NOV 2014	
Property ID	Doc ID
Retention	

Client:

Client:

Client:

Project:  
**NATIONAL BROADBAND NETWORK**  
 SITE No: 6DBG-51-03-DBSS  
**DUNSBOROUGH SOUTH**  
 14 BALMORAL DRIVE  
 QUINDALUP  
 WA 6281

**PRELIMINARY**

Rev	Date	Revision Details	CAD
03	22.05.14	COMPOUND RELOCATED	BRS
02	30.05.13	NOTES REVISED	BT
01	29.05.13	PRELIMINARY ISSUE	AS

www.dalyinternational.com

DRAFTED BY: AS  
 CHECKED BY: RS  
 APPROVED BY: WZ

Drawing Title:  
**OVERALL SITE PLAN**

Drawing No.  
**6DBG-51-03-DBSS-C2**

Revision  
**03**



CAD File: D:\NBN Wireless\WA\Clusters\GKAZ-Kajaming\GKAZ-6DBG-5103-DBSS-PRELIM\_201405XX\_REV\_03.dwg Date: 22/05/2014, 9:50 AM Login: blai