



REV. 2015 A

OPTION


15154 SK.01

LOT 202 DUNN BAY ROAD, DUNSBOROUGH WA


PROPOSED MARKET PLACE

SITE PLAN

PRELIMINARY CONCEPTS FOR DISCUSSION

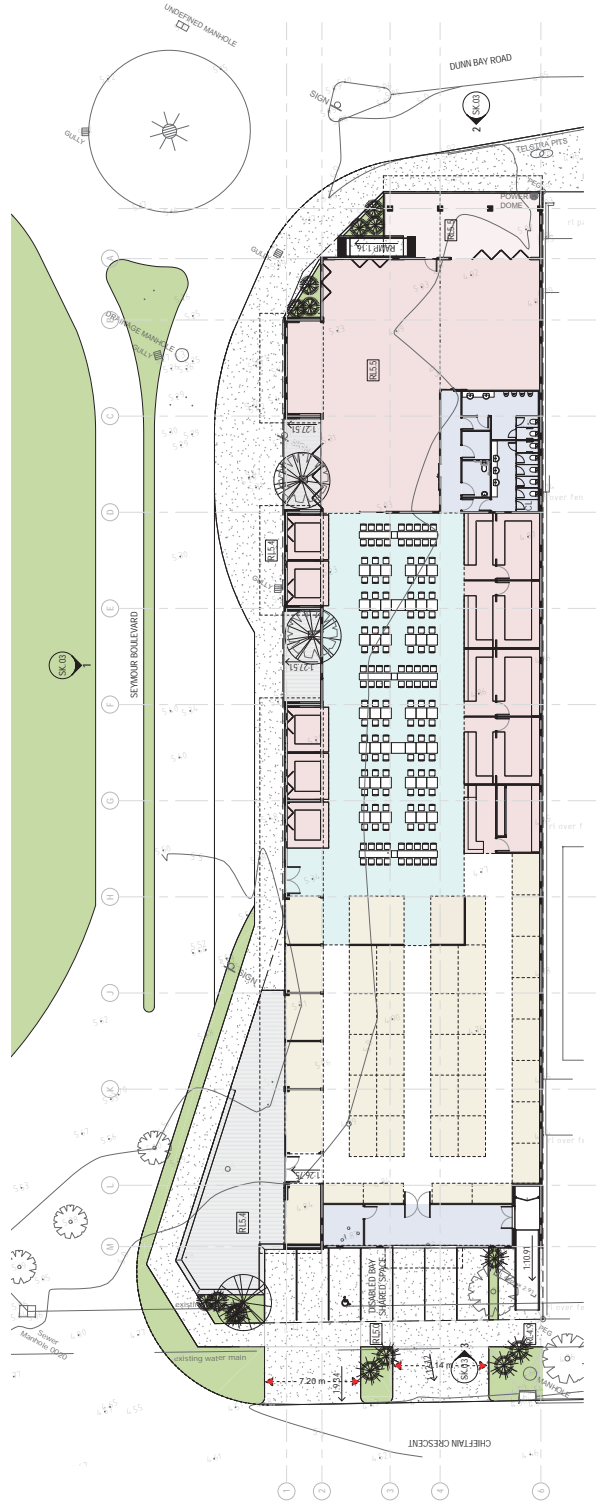



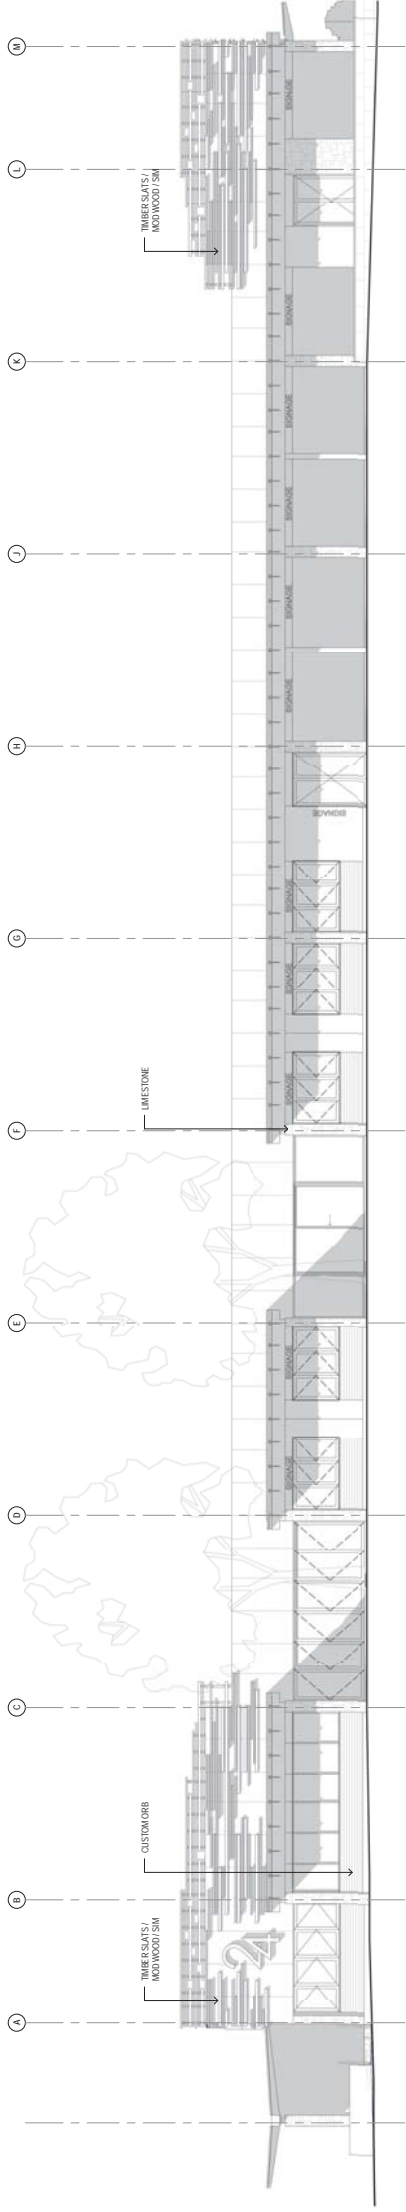

1 ELEVATION  
SK.07 Scale 1:100 @ A1



2 ELEVATION  
SK.07 Scale 1:100 @ A1

3 ELEVATION  
SK.07 Scale 1:100 @ A1

PROPOSED MARKET PLACE

ELEVATIONS  
LOT 202 DUNN BAY  
ROAD,  
DUNSBOROUGH WA

OPTION  
**SK.03**

REV. B



PRELIMINARY CONCEPTS  
FOR DISCUSSION



24

DUNN BAY CAFE

DUNN BAY CAFE

DUNN BAY CAFE

DUNN BAY CAFE