

PROPOSED MARKET PLACE

SITE PLAN

LOT 202 DUNN BAY ROAD, DUNSBOROUGH WA

15154
OPTION
SK.01

REV. A



2015



**PRELIMINARY CONCEPTS
FOR DISCUSSION**



PROPOSED MARKET PLACE
 GROUND FLOOR PLAN
 161504
 LOT 202 DUNN BAY
 ROAD,
 DUNSBOROUGH WA

REV. A


OPTION

SK.02


1:100 (A1)



PRELIMINARY CONCEPTS
 FOR DISCUSSION

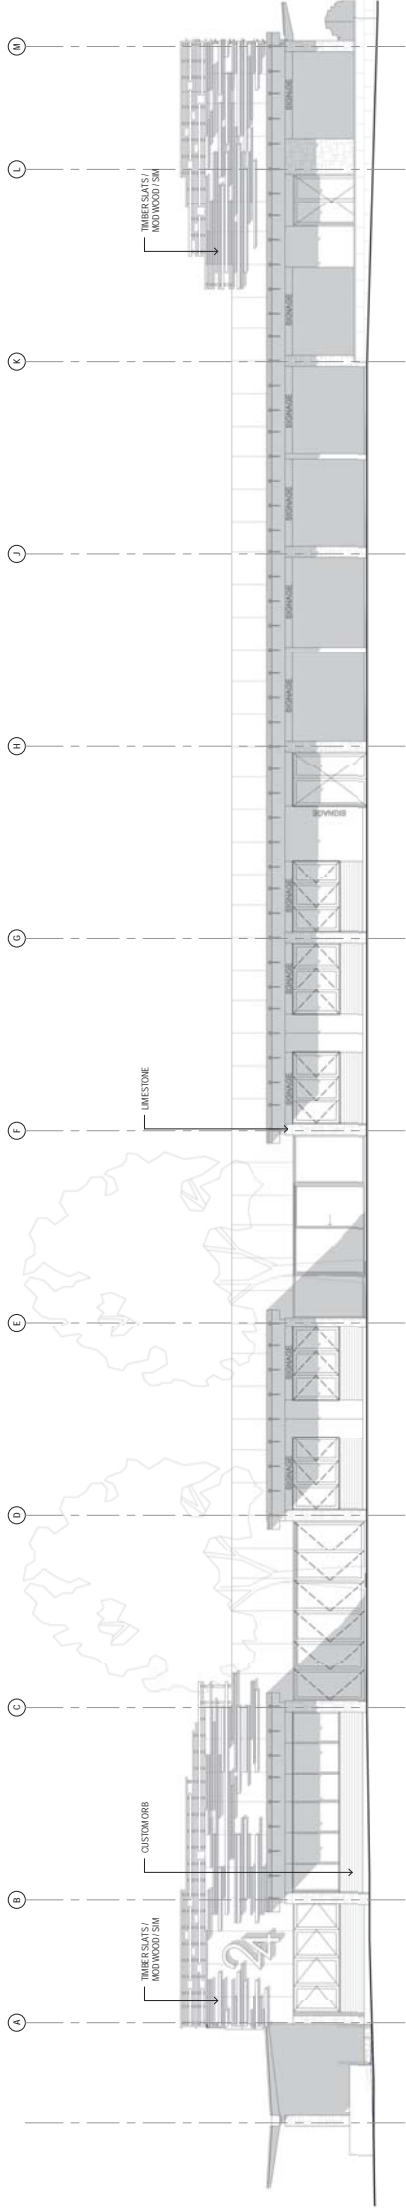

1 ELEVATION
SK.07 Scale 1:100 @ A1

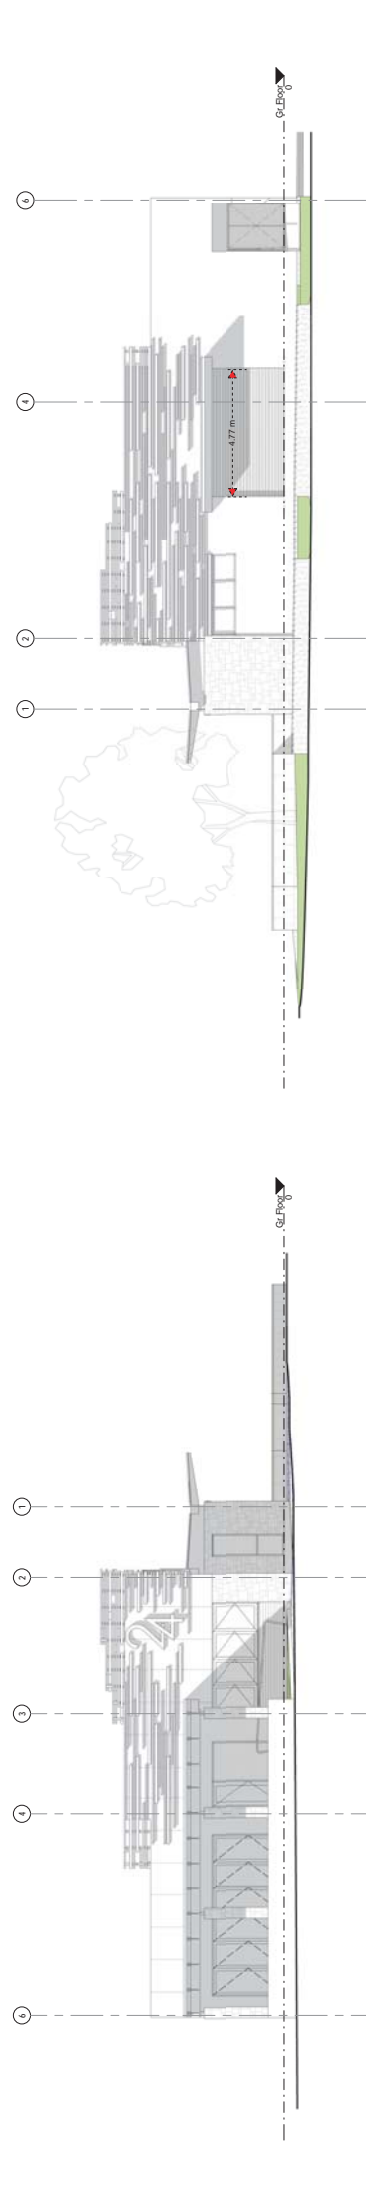

2 ELEVATION
SK.07 Scale 1:100 @ A1

3 ELEVATION
SK.07 Scale 1:100 @ A1

PROPOSED MARKET PLACE

ELEVATIONS
LOT 202 DUNN BAY
ROAD,
DUNSBOROUGH WA

OPTION
SK.03

REV. B

2015



PRELIMINARY CONCEPTS
FOR DISCUSSION



24

DUNN BAY CAFE

DUNN BAY CAFE

DUNN BAY CAFE

DUNN BAY CAFE