


scale 1:100 @ A3

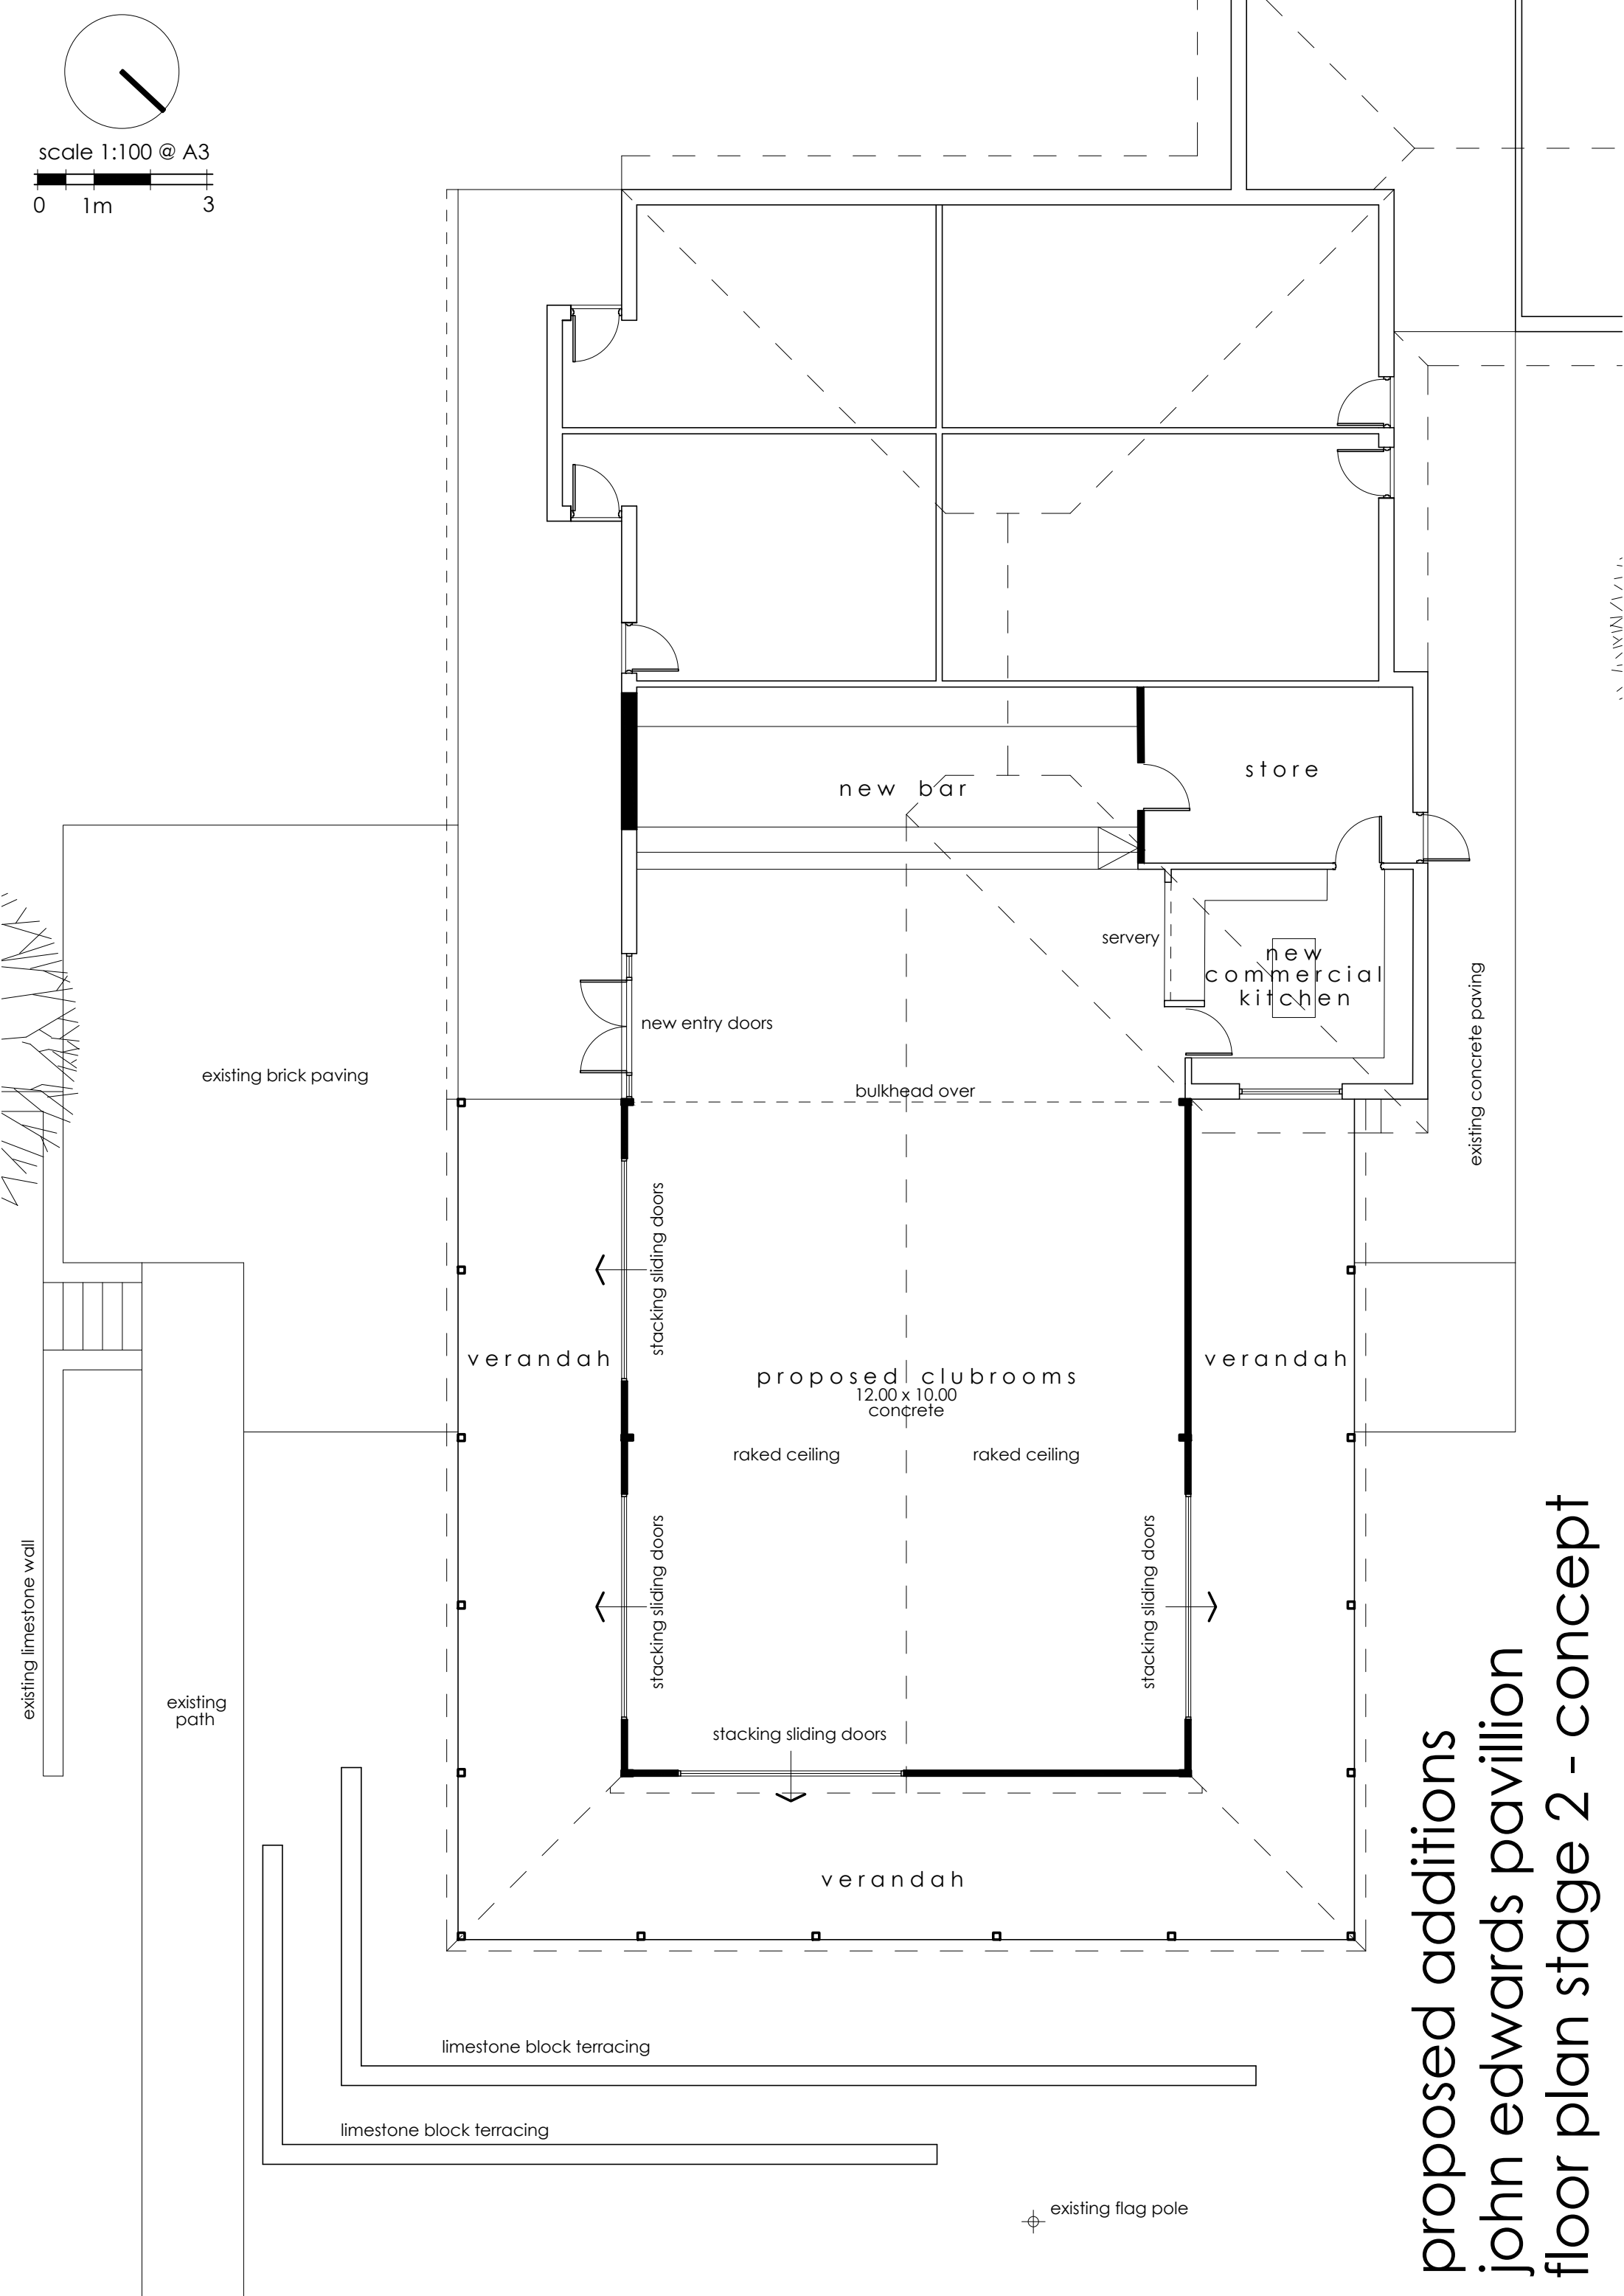

proposed additions  
john edwards pavillion  
floor plan stage 2 - concept

11/11/11