


scale 1:100 @ A3

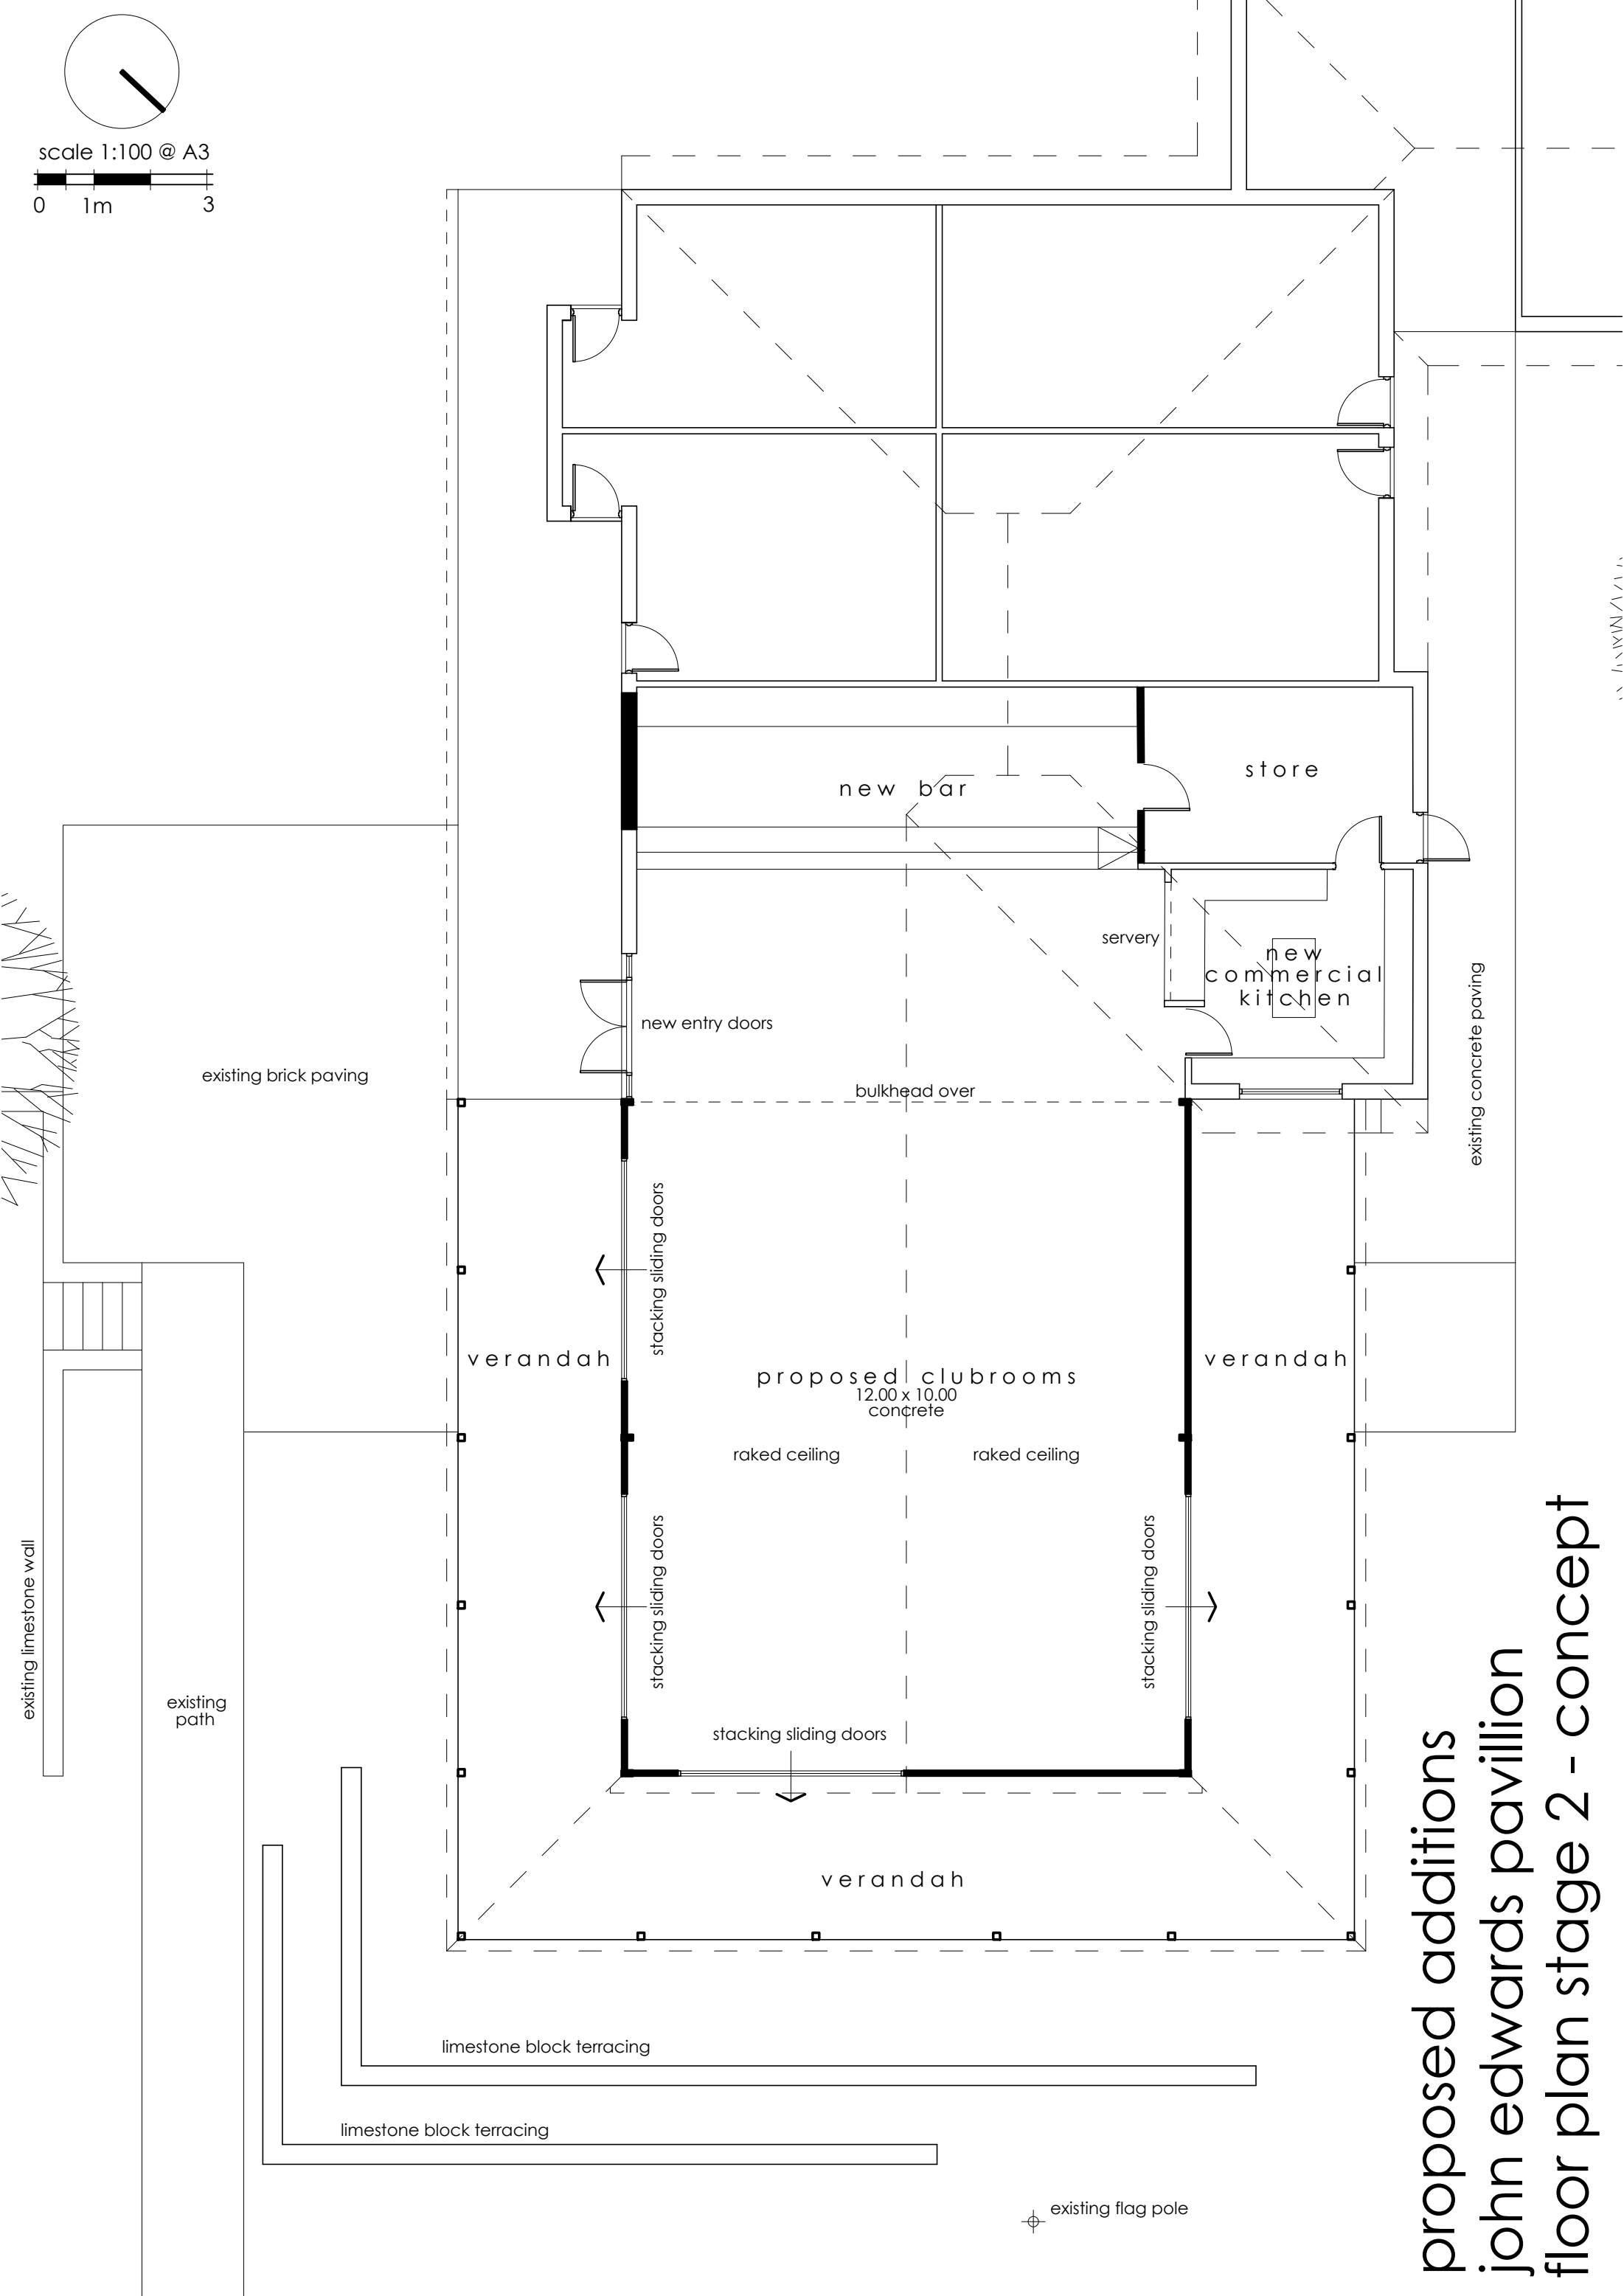

proposed additions
john edwards pavillion
floor plan stage 2 - concept

11/11/11