


PROPOSED SHED
710 m2 including hardstand

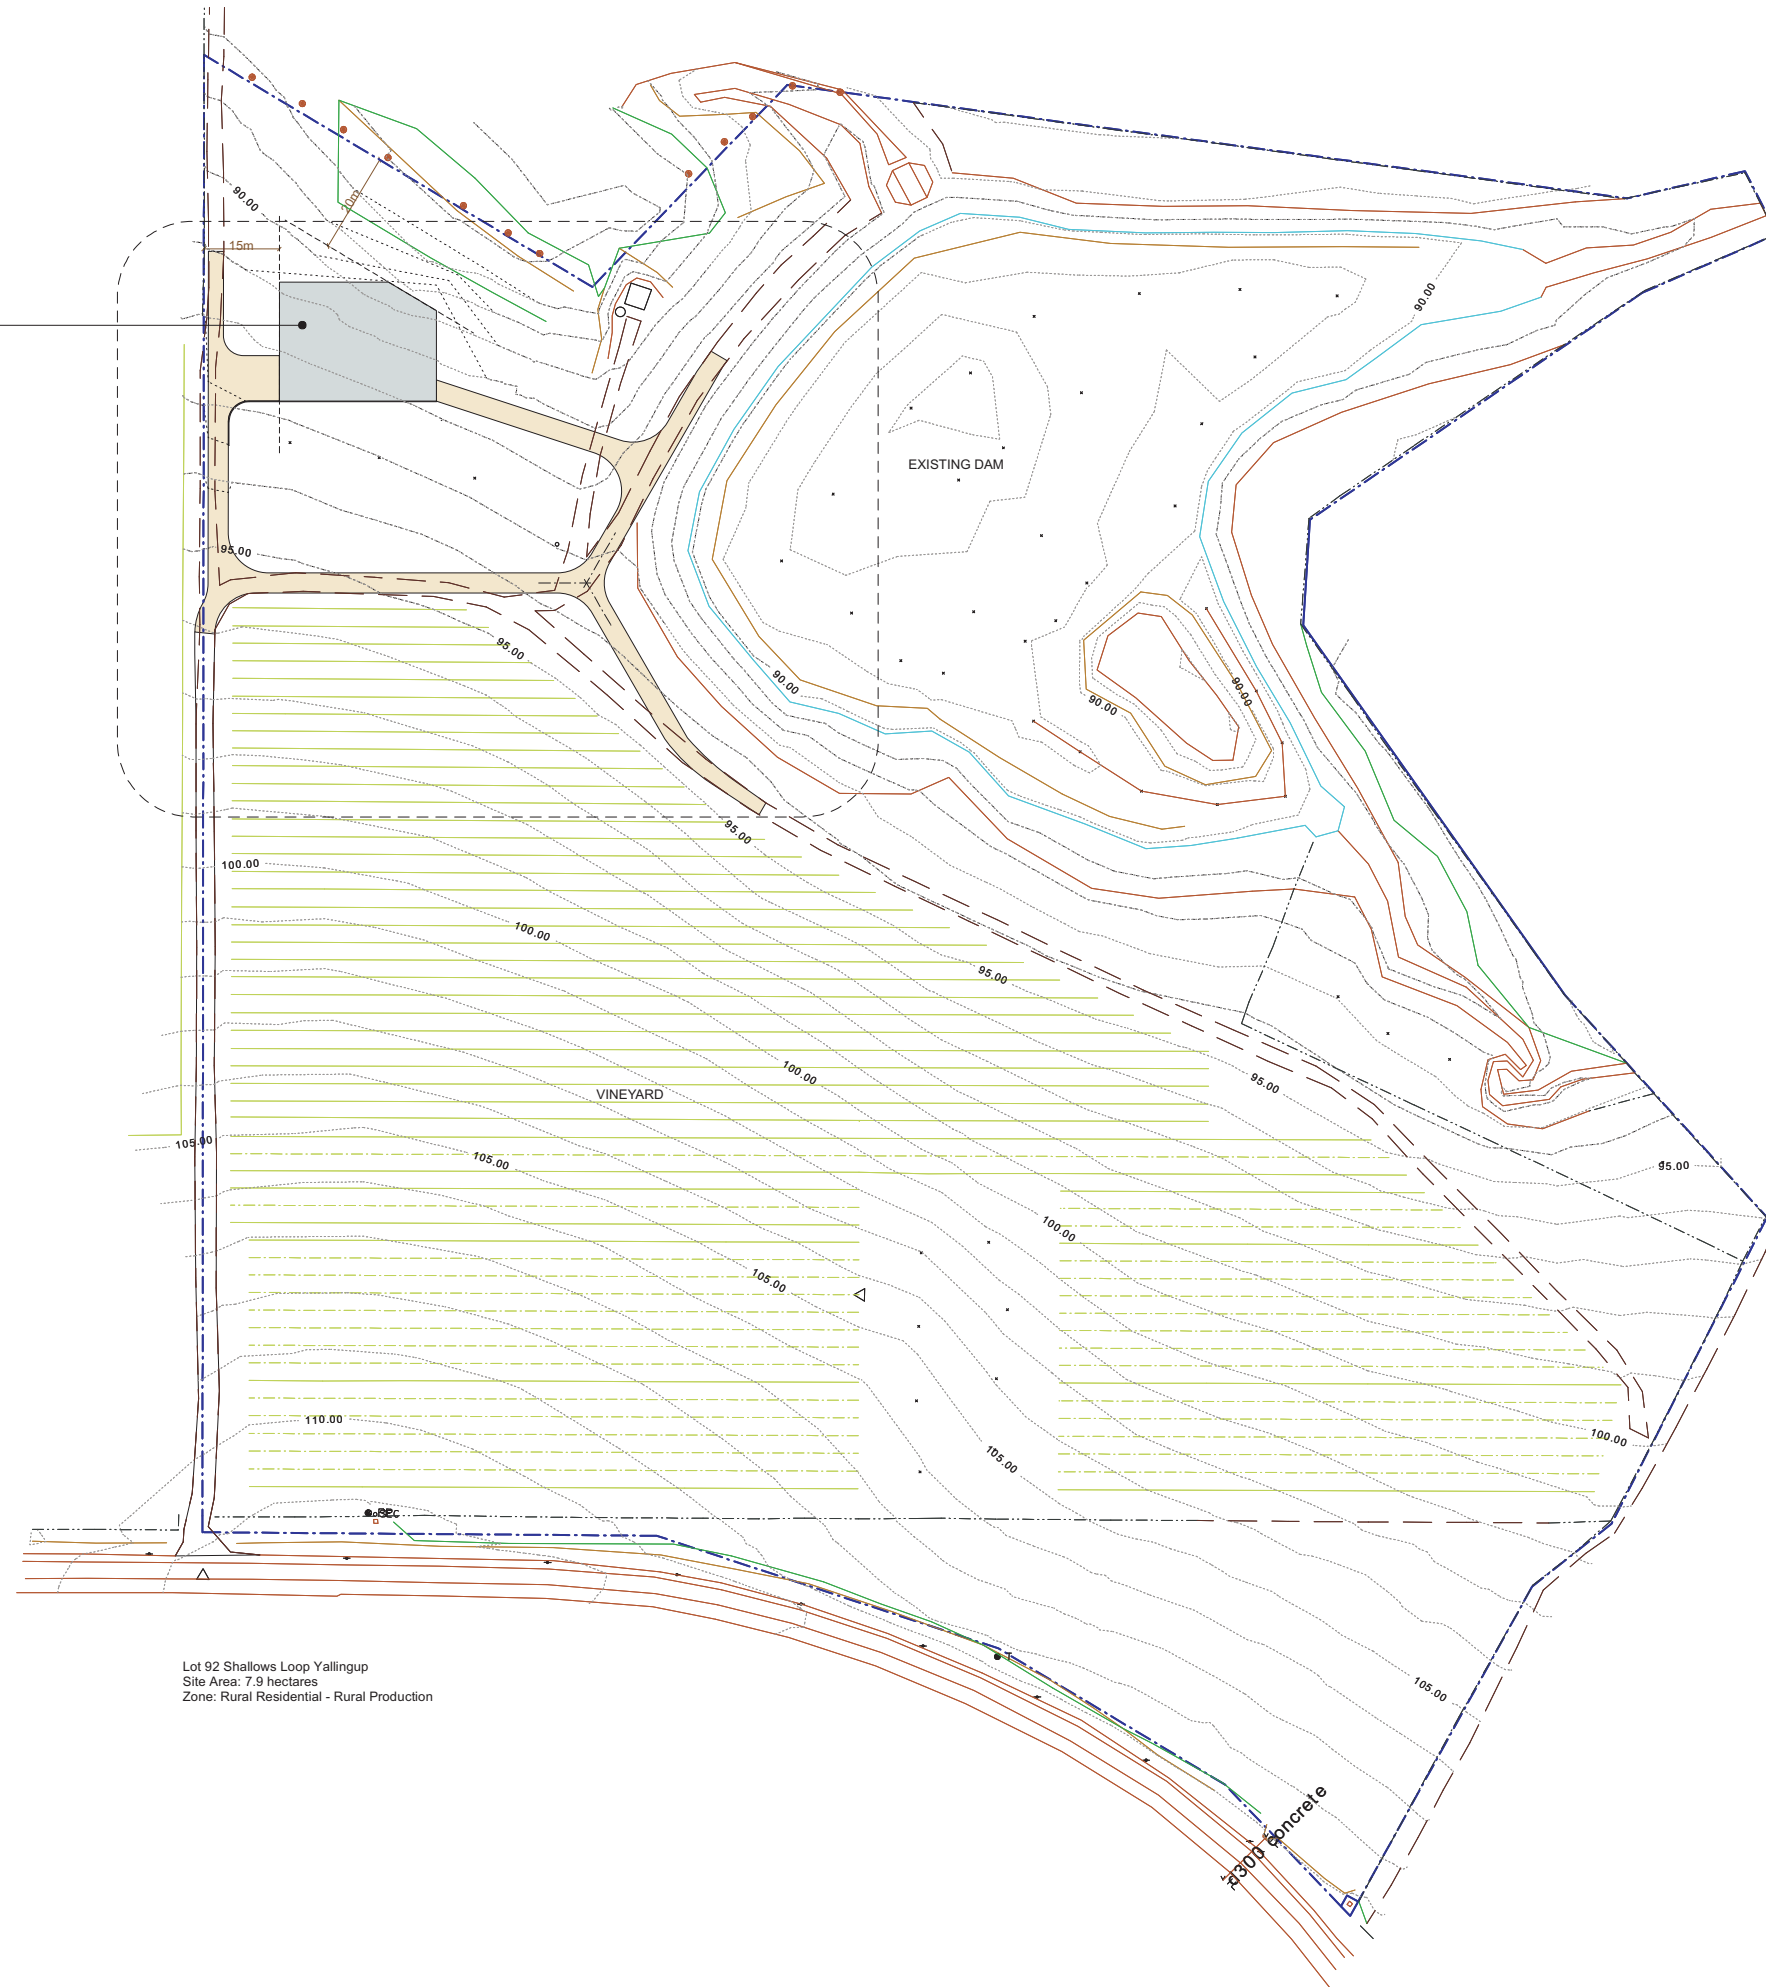

Lot 92 Shallows Loop Yallingup
Site Area: 7.9 hectares
Zone: Rural Residential - Rural Production

**Proposed Shed for
Brian Innes
Lot 92, Shallows Loop
Yallingup WA**

Site Plan

Scale 1:750

Drawing 01



06 Jul 2015

Prepared by G Woolley
PO Box 508 Dunsborough WA 6281
M 0427 380 942
the.woolleys@bigpond.com




- Electrical Legend**
- Suspended Light or non-vented LED downlight
 - ⊙ Wall mount light
 - ⊕ Ceiling fan
 - ⊗ Exhaust fan
 - ⊖ Self closing louvres
 - ⚡ Double GPO
 - ⦿ Smoke detector
 - ▭ Fluoro light


**Proposed Shed for
Brian Innes
Lot 92, Shallows Loop
Yallingup WA**

Floor Plan	Scale 1:100
Drawing 02	20 Jul 2015


Prepared by G Woolley
PO Box 508 Dunsborough WA 6281
M 0427 380 942
the.woolleys@bigpond.com

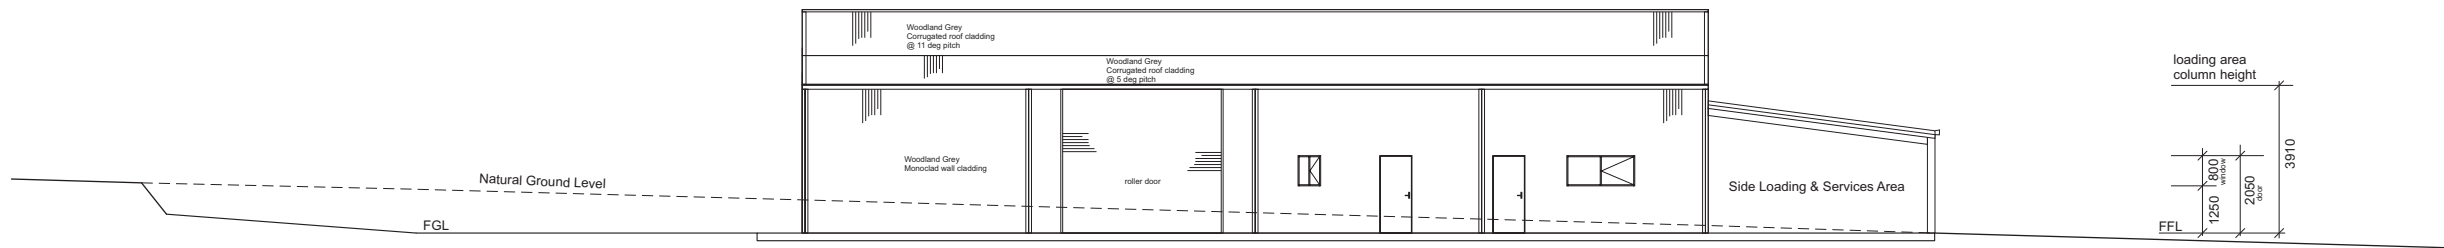


Southern Elevation

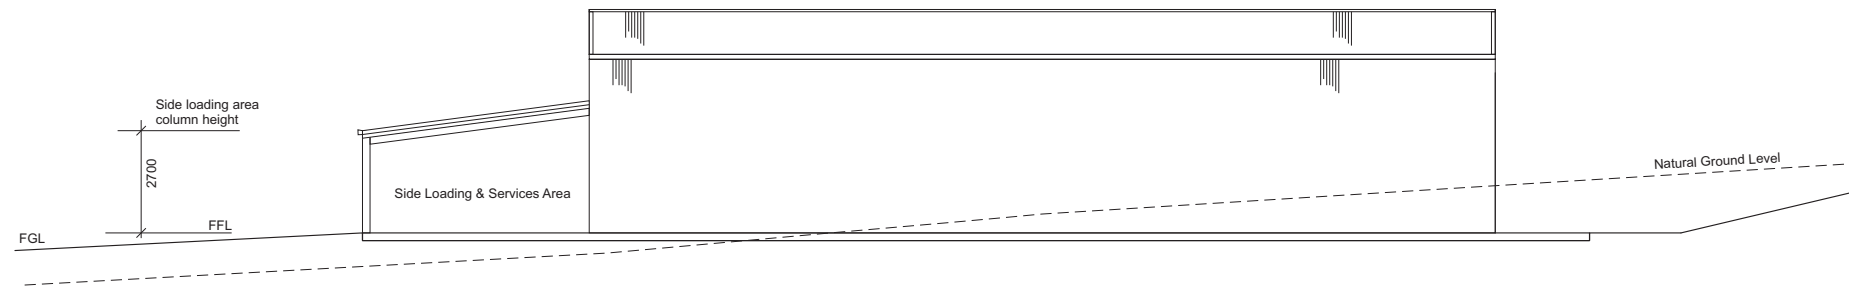

Northern Elevation

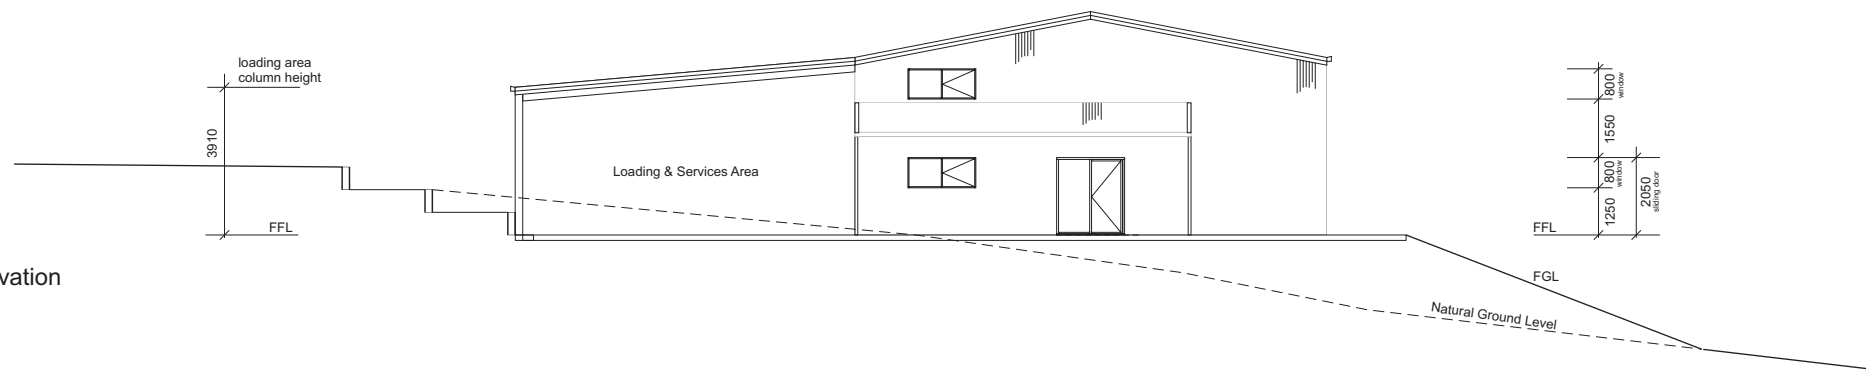

Eastern Elevation

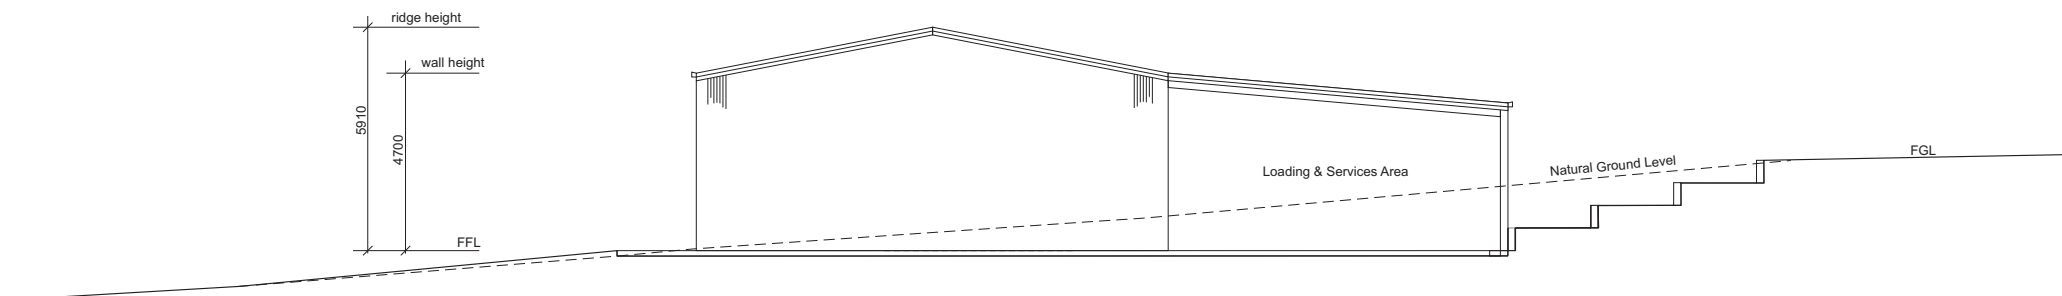

Western Elevation

**Proposed Shed for
Brian Innes
Lot 92, Shallows Loop
Yallingup WA**

Elevations Scale 1:100

Drawing 04 13 Jul 2015

Prepared by G Woolley
PO Box 508 Dunsborough WA 6281
M 0427 380 942
the.woolleys@bigpond.com