


PROPOSED SHED
710 m² including hardstand

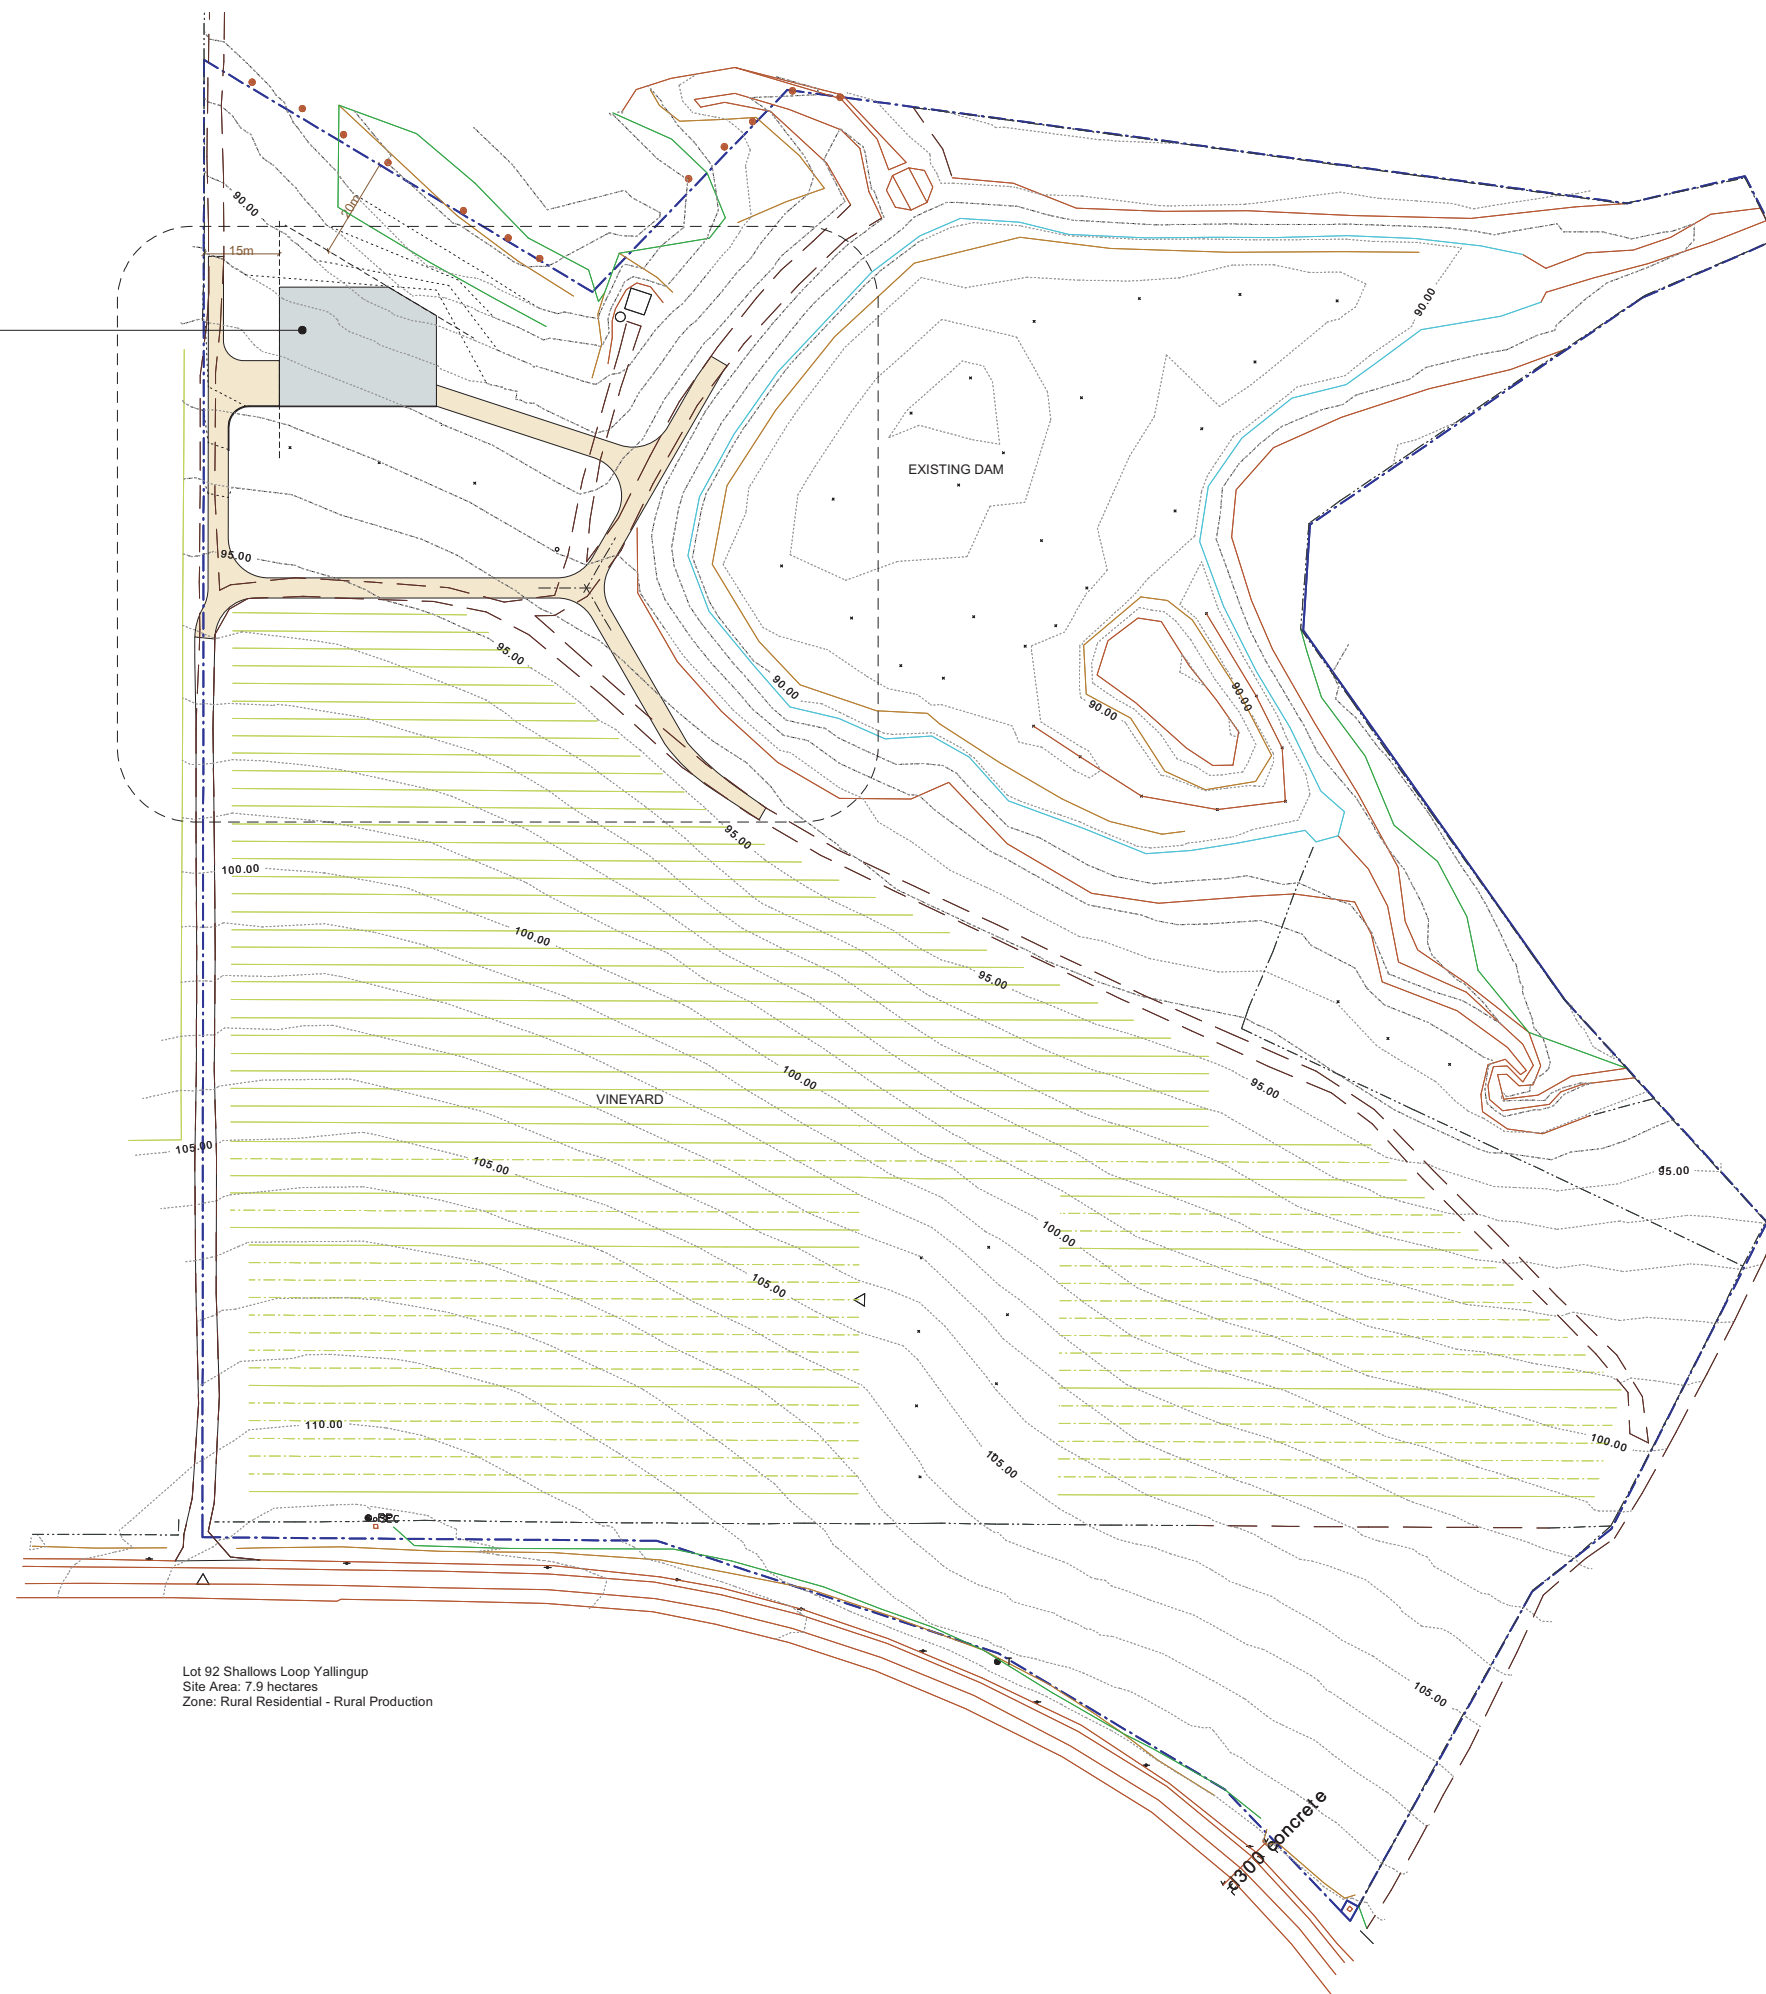

Lot 92 Shallows Loop Yallingup
Site Area: 7.9 hectares
Zone: Rural Residential - Rural Production

**Proposed Shed for
Brian Innes
Lot 92, Shallows Loop
Yallingup WA**

Site Plan









Scale 1:750

Drawing 01



06 Jul 2015

Prepared by G Woolley
PO Box 508 Dunsborough WA 6281
M 0427 380 942
the.woolleys@bigpond.com

- Electrical Legend**
-  Suspended Light or non-vented LED downlight
 -  Wall mount light
 -  Ceiling fan
 -  Exhaust fan
 -  Self closing louvres
 -  Double GPO
 -  Smoke detector
 -  Flouro light




Proposed Shed for Brian Innes
Lot 92, Shallows Loop
Yallingup WA


Floor Plan Scale 1:100

Drawing 02 N 20 Jul 2015


Prepared by G Woolley
 PO Box 508 Dunsborough WA 6281
 M 0427 380 942
 the.woolleys@bigpond.com

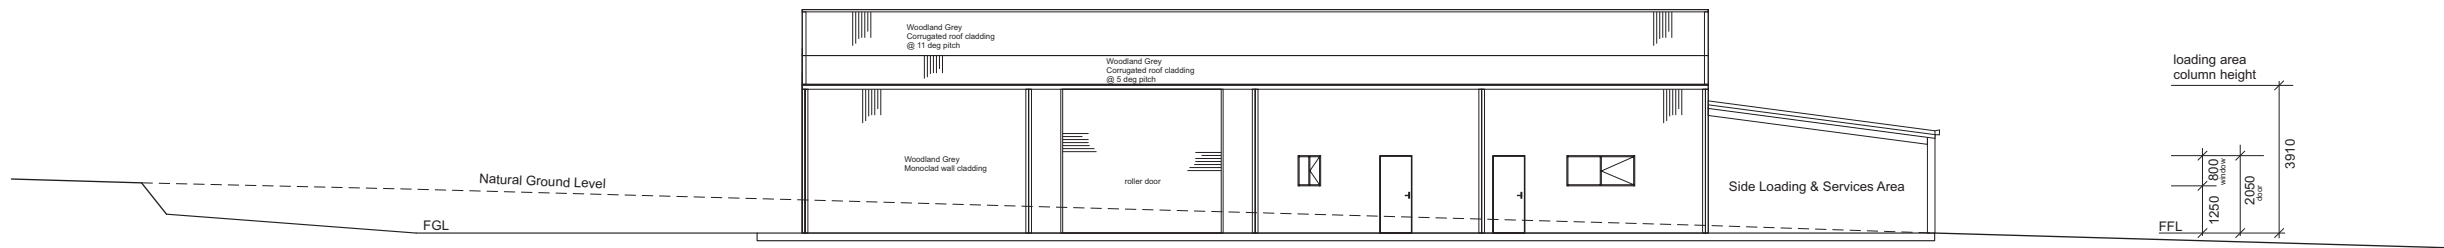


Southern Elevation

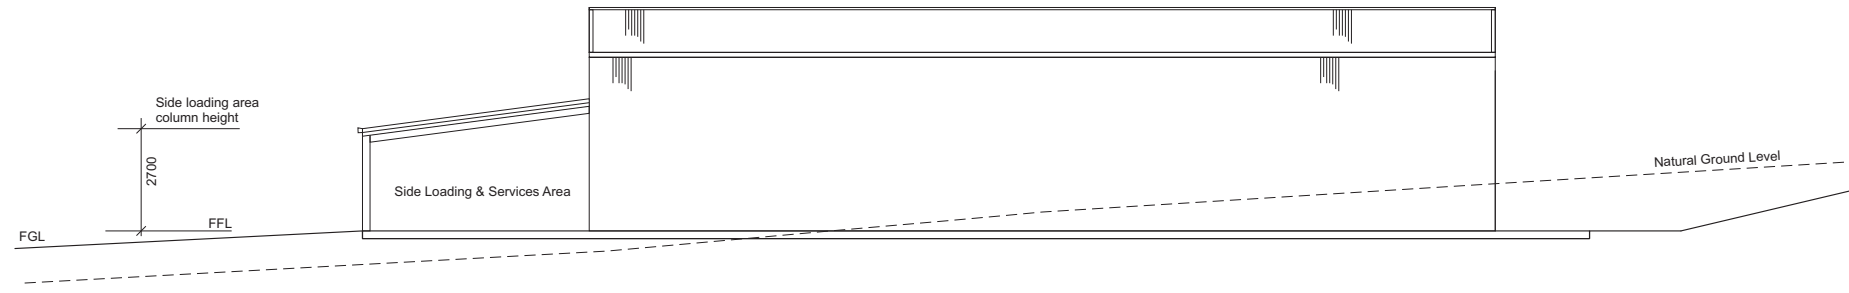

Northern Elevation

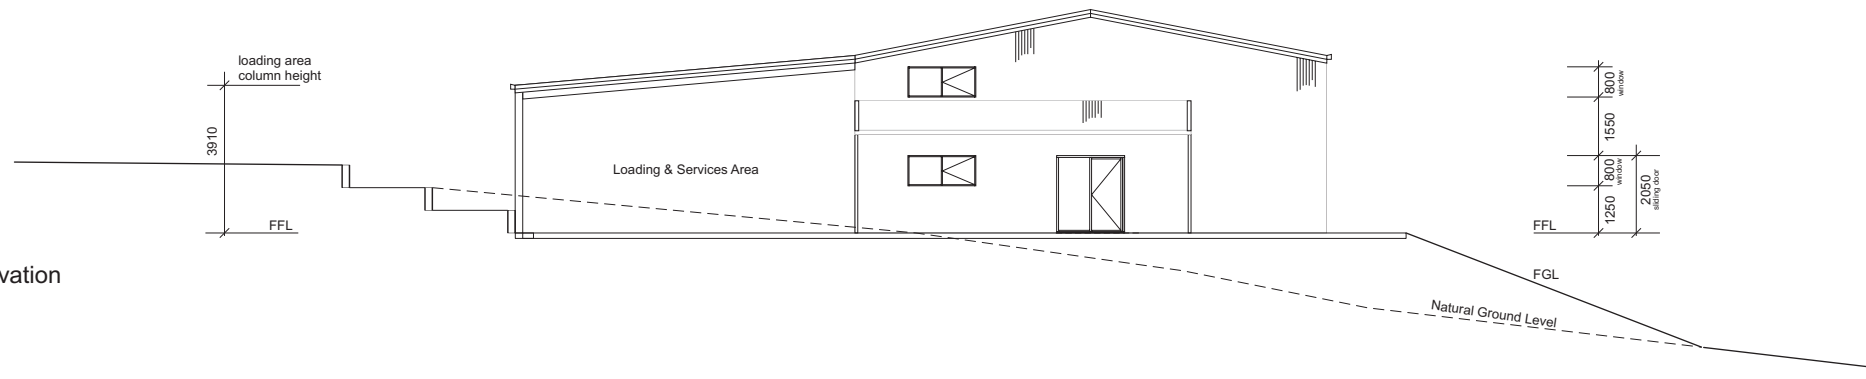

Eastern Elevation

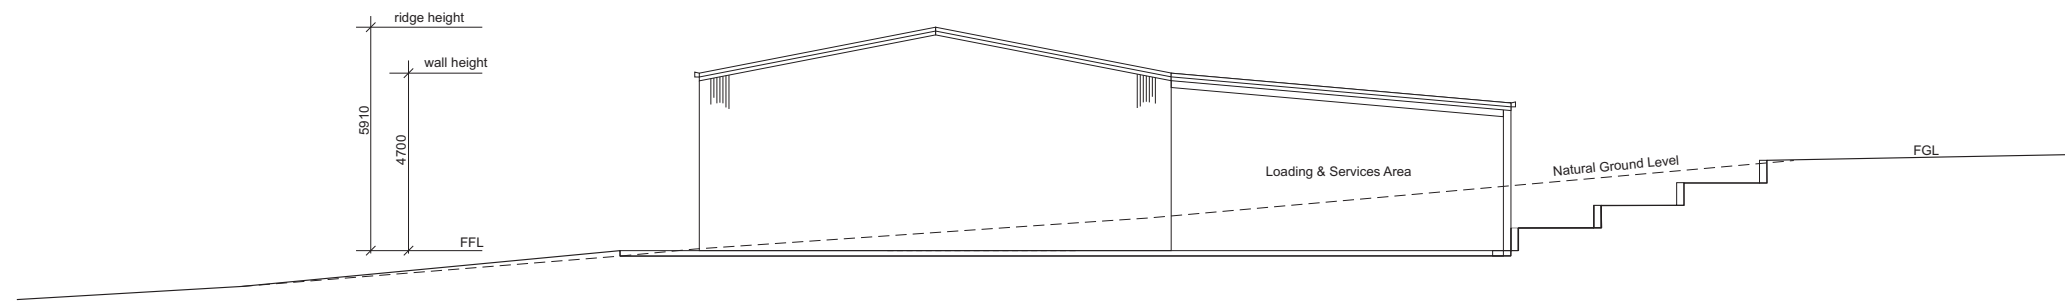

Western Elevation

**Proposed Shed for
Brian Innes
Lot 92, Shallows Loop
Yallingup WA**

Elevations	Scale 1:100
------------	-------------

Drawing 04	13 Jul 2015
------------	-------------

Prepared by G Woolley
PO Box 508 Dunsborough WA 6281
M 0427 380 942
the.woolleys@bigpond.com