



Attachment 3 - Floor Plan

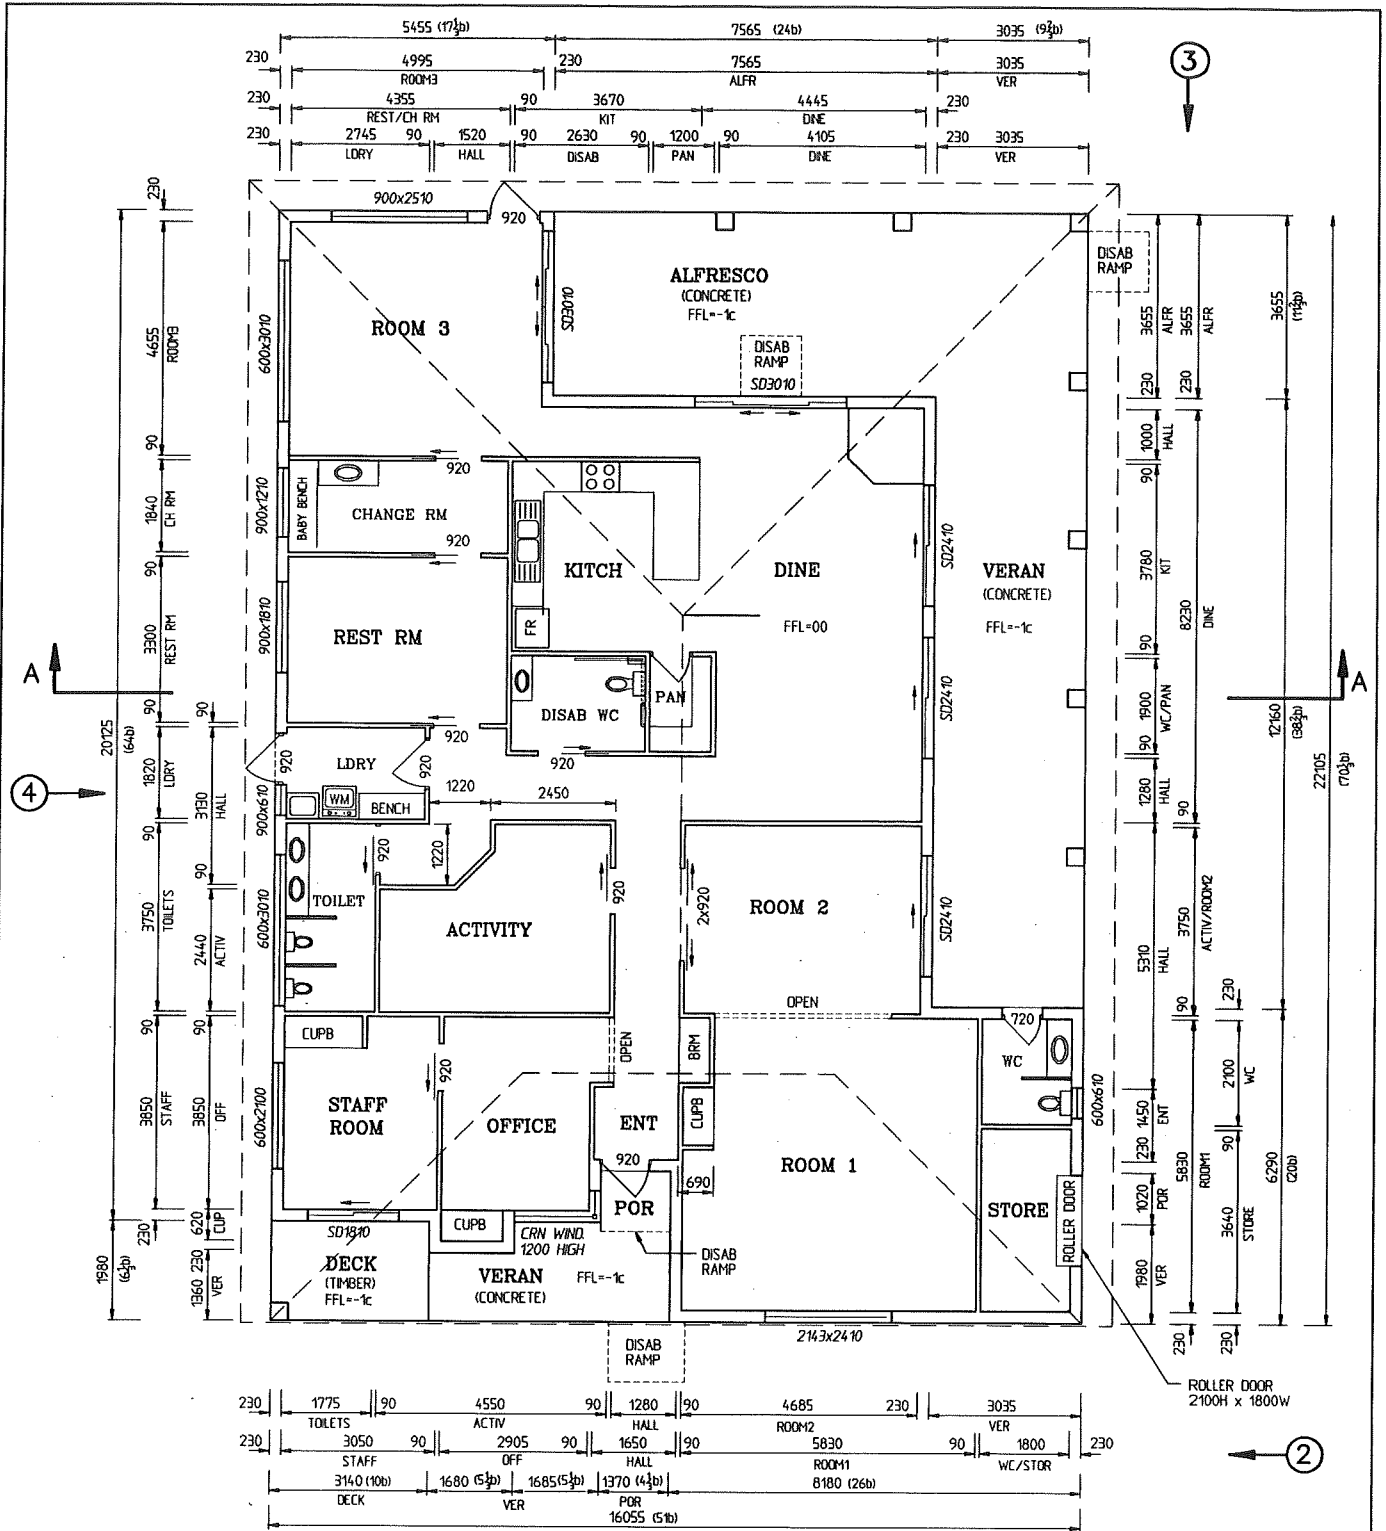

PLEASE NOTE:

(ASSUMING THIS HOUSE WILL BE BRICK VENEER WITH RENDERED WALLS ON THE OUTSIDE)

PLEASE NOTE THAT THE DIMENSIONS SHOWN ARE BASED ON FASTWALL BRICK 305x90x162.

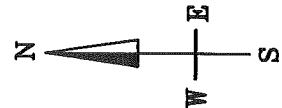

BRYANNA CONSULTING Pty Ltd
CONSULTING STRUCTURAL ENGINEERS
Bryan Davies OPEng, NPEERS
Chapman Rd, McAlinden, WA 6225
Ph 08 9732 2096
Date _____
Certified as structurally adequate
For and on behalf of Bryanna Consulting Pty Ltd

			8 Falls Court, COLLIE W.A. 6225 Phone 97343153 iansdrafting@highway1.com.au	
DRAWN BY I.R.Short	DATE 26-2-14	TITLE PROPOSED CHILD CARE CENTRE LOT 33, CAREY STREET BUSSELTON - FLOOR PLAN FOR ANTHONY & DEB BRADBURY		
CHECKED BY B.Davies	DATE			
CLIENT A. & D. Bradbury	DATE			
REVISION NO	DATE	SCALE AS SHOWN	FILE NAME acctwin2\public\bradbury.dwg	SHEET SIZE A3
		SHEET NO. 2 of 4	REV	