



LEGEND

- - - Subject Site
- - - Contours
- 7** Existing Lot Numbers
- Existing Boundary

0 100 Metres

REVISIONS


Rev	Date	Drawn
A	2014.10.13	K. Trenberth



w: www.rowegroup.com.au
 e: info@rowegroup.com.au
 p: 08 9221 1991

Date Drawn: 2014-10-13
 Job Ref: 4585
 Scale: 1:40,000 @ A4
 Client: Moondust Corporation Pty Ltd
 Designer: A. Lohman
 Drawn: K. Trenberth
 Projection: N/A
 Plan ID: 4585-FIG-03-A
Aerial captured and supplied by Nearmap

Although all care has been taken on the compilation of this document, Rowe Group and all parties associated with its preparation disclaim any responsibility for any errors or omissions. The right is reserved to change this document at any time. This document does not constitute an invitation, agreement or contract for any part thereof of any kind whatsoever. Liability is expressly disclaimed by Rowe Group for any loss or damage which may be sustained by any person acting on any visual impression gained from this document. This document is and remains the property of Rowe Group and may not be reproduced or transmitted, in whole or in part, without the written consent of Rowe Group. All areas and dimensions are subject to survey.

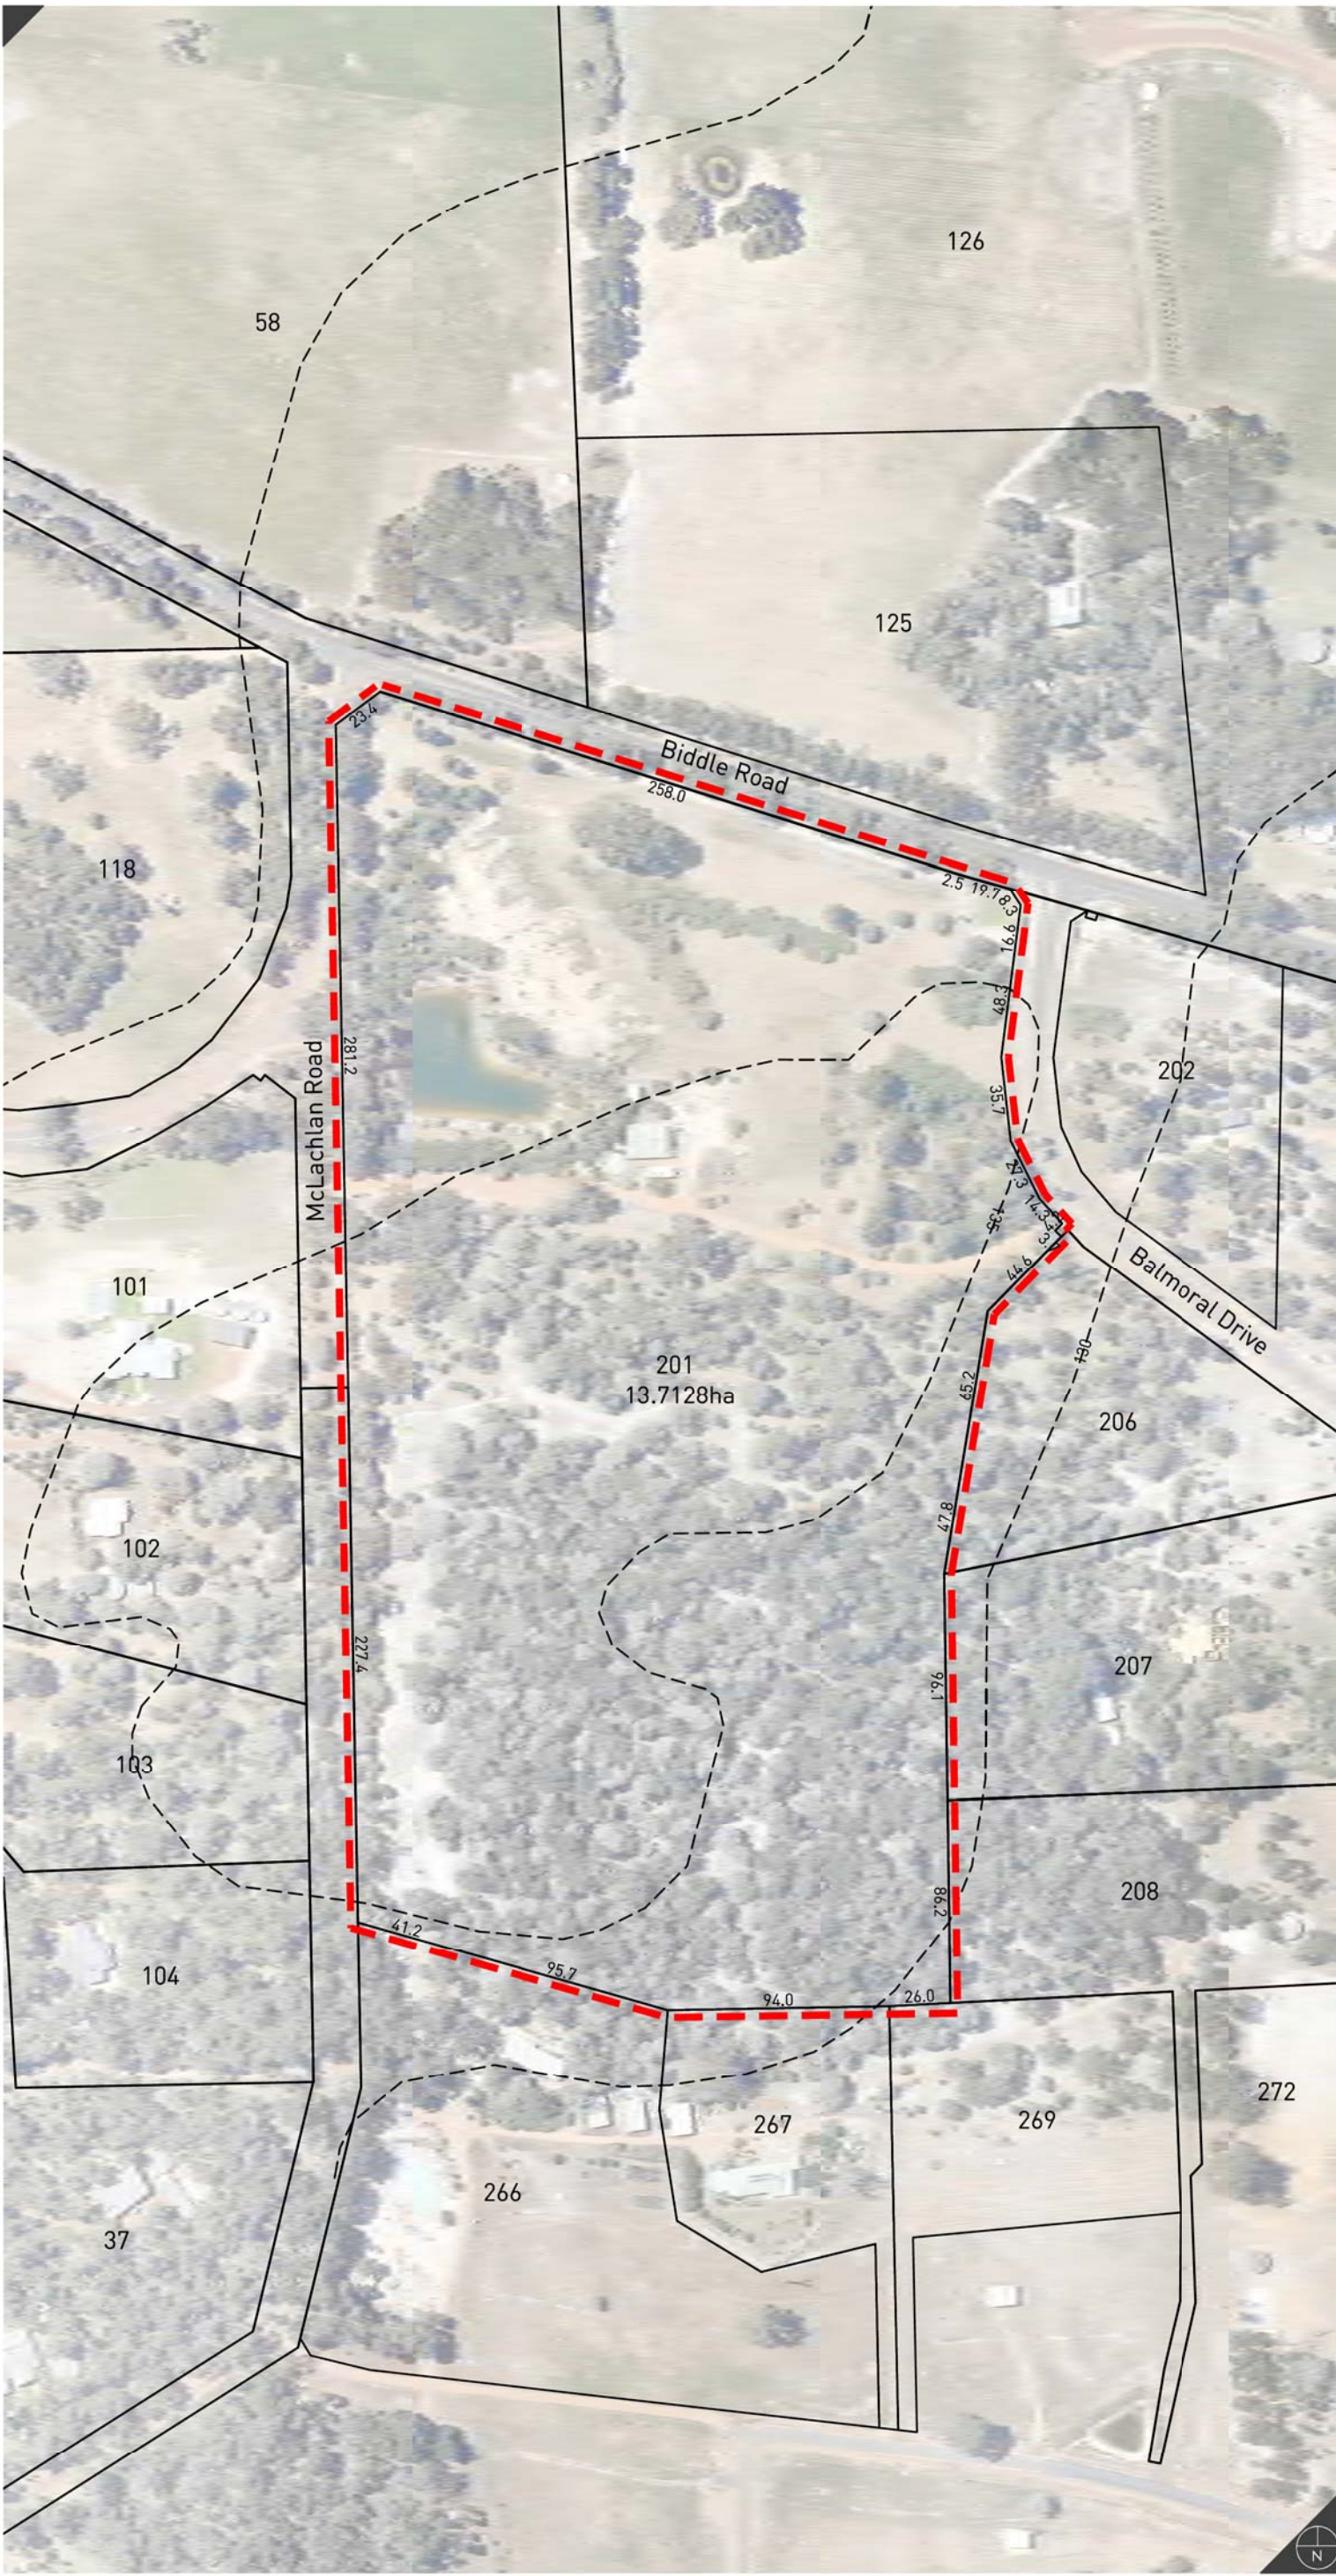

Site Plan

**Lot 201 Balmoral Drive
Quindalup**