


Existing design Tendered

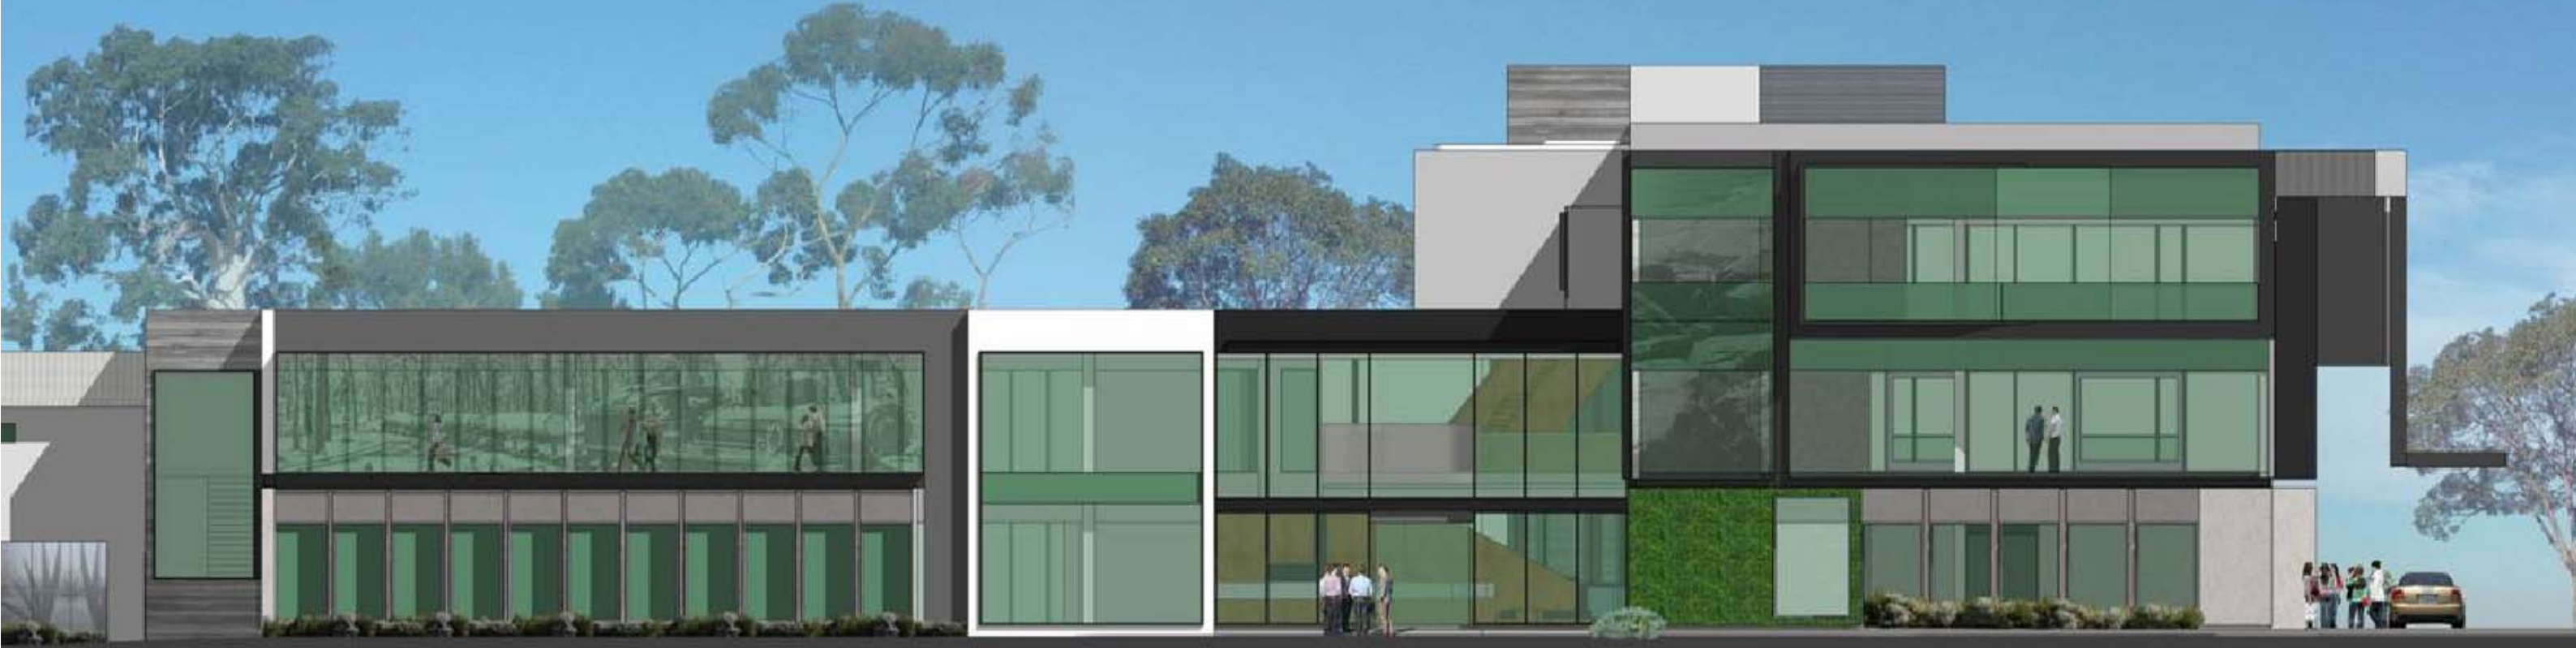

Optional floor extension



Additional floor level

Glass tunnel