
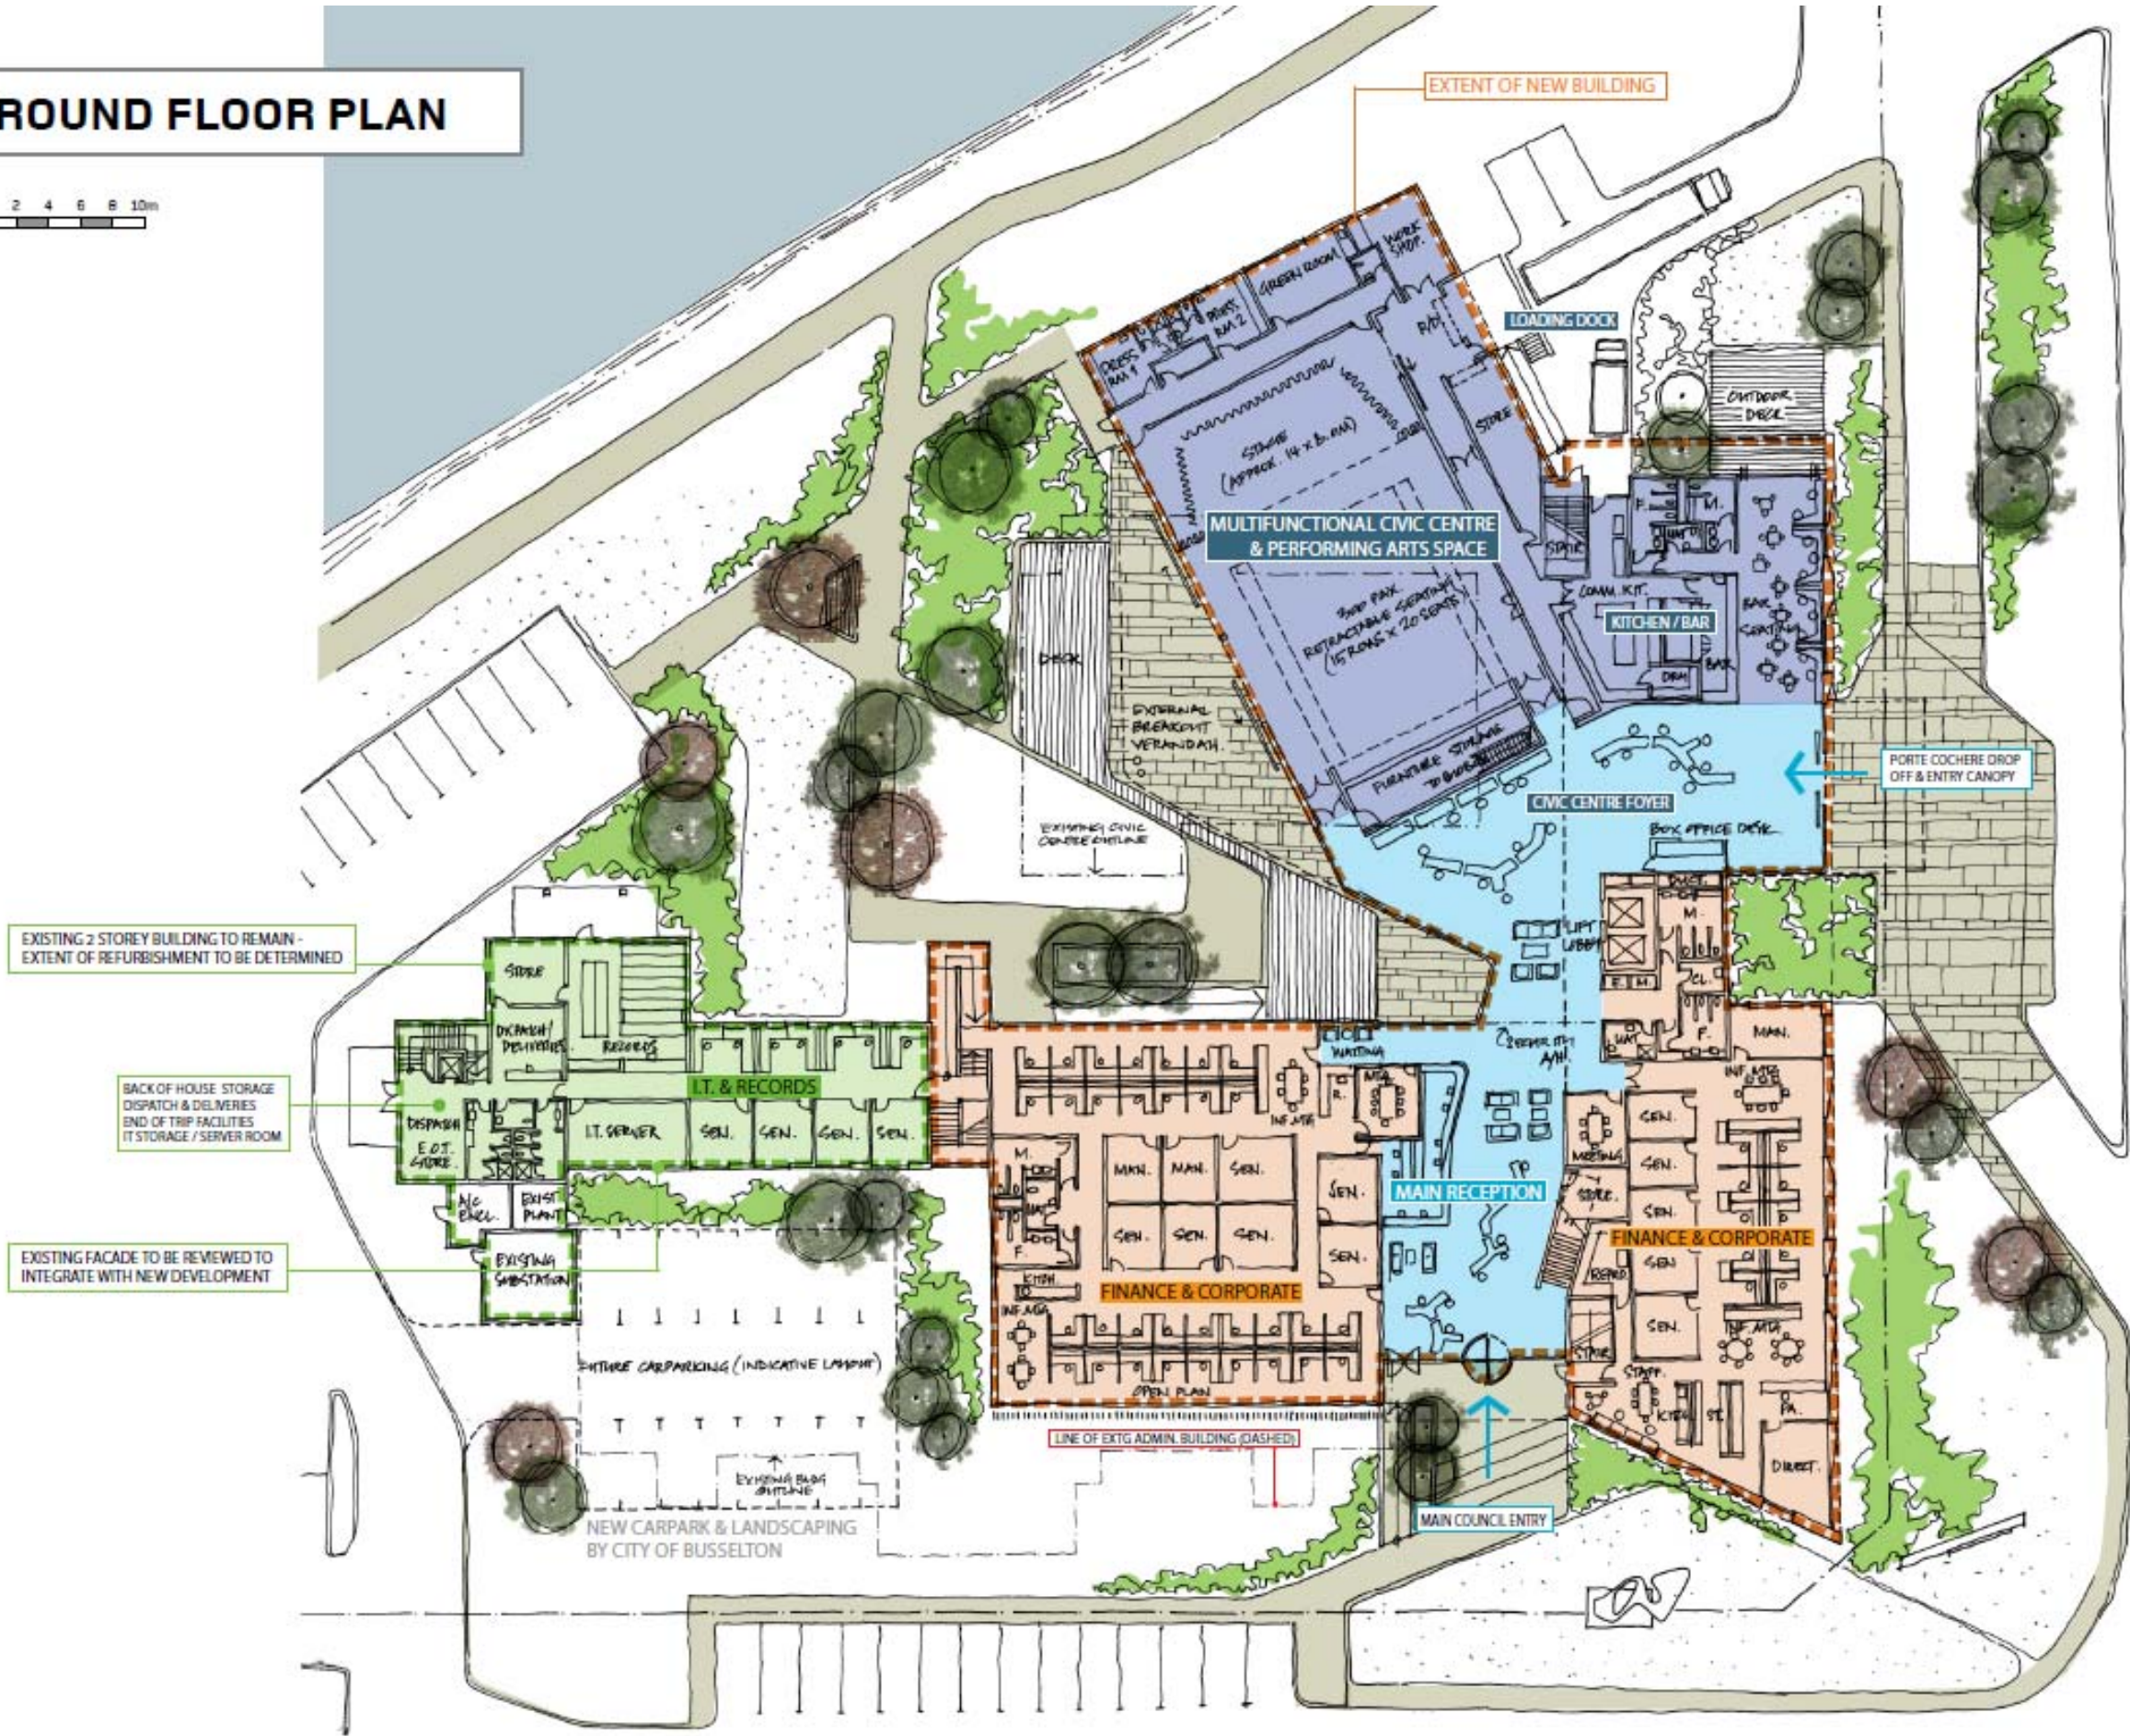


# GROUND FLOOR PLAN

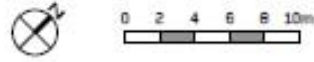

EXISTING 2 STOREY BUILDING TO REMAIN - EXTENT OF REFURBISHMENT TO BE DETERMINED

BACK OF HOUSE STORAGE DISPATCH & DELIVERIES END OF TRIP FACILITIES IT STORAGE / SERVER ROOM

EXISTING FACADE TO BE REVIEWED TO INTEGRATE WITH NEW DEVELOPMENT

FUTURE CARPARKING (INDICATIVE LAYOUT)

NEW CARPARK & LANDSCAPING BY CITY OF BUSSELTON

LINE OF EXISTING ADMIN. BUILDING (DASHED)

EXTENT OF NEW BUILDING

LOADING DOCK

MULTIFUNCTIONAL CIVIC CENTRE & PERFORMING ARTS SPACE

KITCHEN / BAR

CIVIC CENTRE FOYER

PORTE COCHERE DROP OFF & ENTRY CANOPY

MAIN RECEPTION

FINANCE & CORPORATE

MAIN COUNCIL ENTRY