




Attachment 4 - Elevation Plan

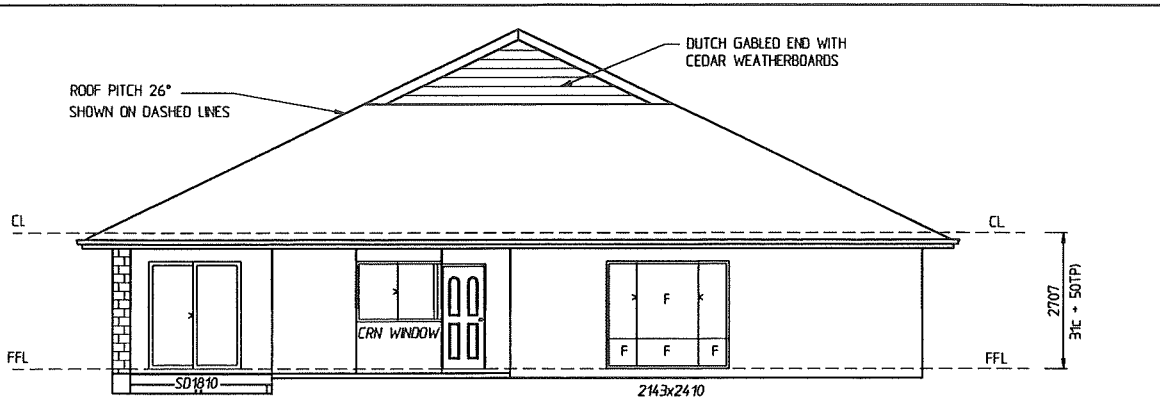


VIEW 1 (WEST)
SCALE 1:100

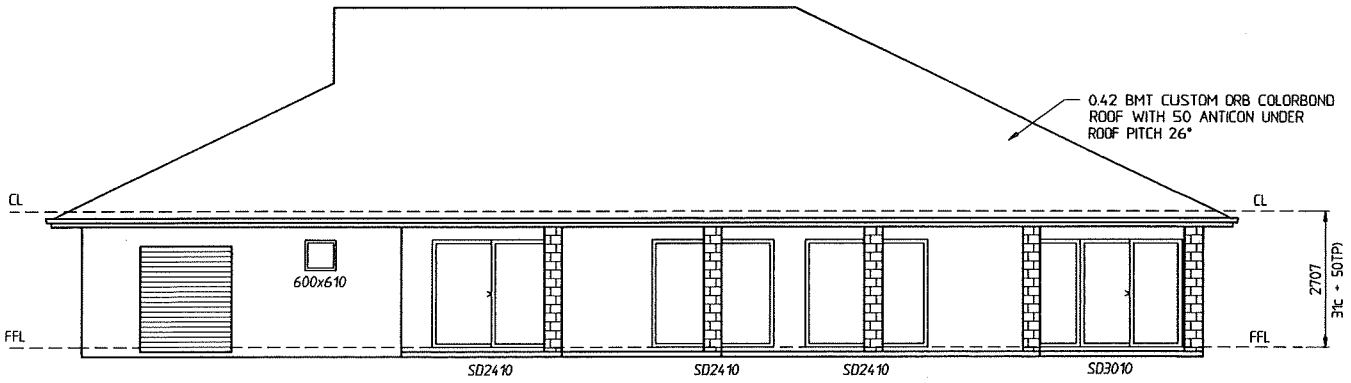

VIEW 2 (SOUTH)
SCALE 1:100

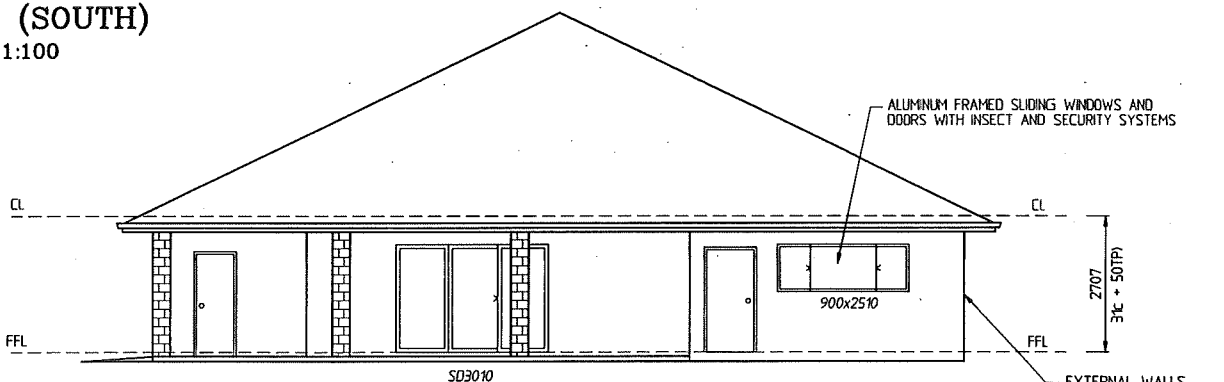

VIEW 3 (EAST)
SCALE 1:100

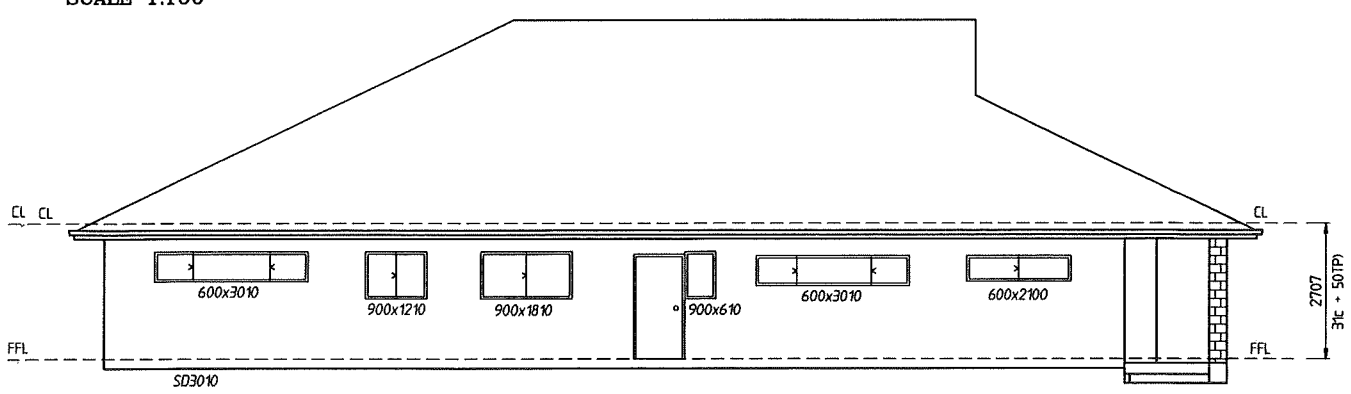

VIEW 4 (NORTH)
SCALE 1:100

BRYANNA CONSULTING Pty Ltd
CONSULTING STRUCTURAL ENGINEERS
Bryan Davies CPEng, NPER3
Chapman Rd, McLinden, WA 6225
Ph 08 9732 2096
Date _____
Certified as structurally adequate
For and on behalf of Bryanna Consulting Pty Ltd

		IAN'S DRAFTING SERVICE 8 Falls Court, COLLIE W.A. 6225 Phone 97343153 iansdrafting@highway1.com.au	
		PROPOSED CHILD CARE CENTRE LOT 33, CAREY STREET BUSSELTON - ELEVATIONS FOR ANTHONY & DEB BRADBURY	
DRAWN BY I.R.Short	DATE 26-2-14	CHECKED BY B.Davies	DATE _____
CLIENT A. & D. Bradbury	DATE _____	REVISION NO. DATE	SCALE AS SHOWN
FILE NAME actwin2\public\bradbury.dwg		SHEET NO. 3 of 4	SHEET SIZE A3