




MRBTA LEASE PLAN

Lease Areas

-  Common Areas
-  Demised Premises
-  Verandah

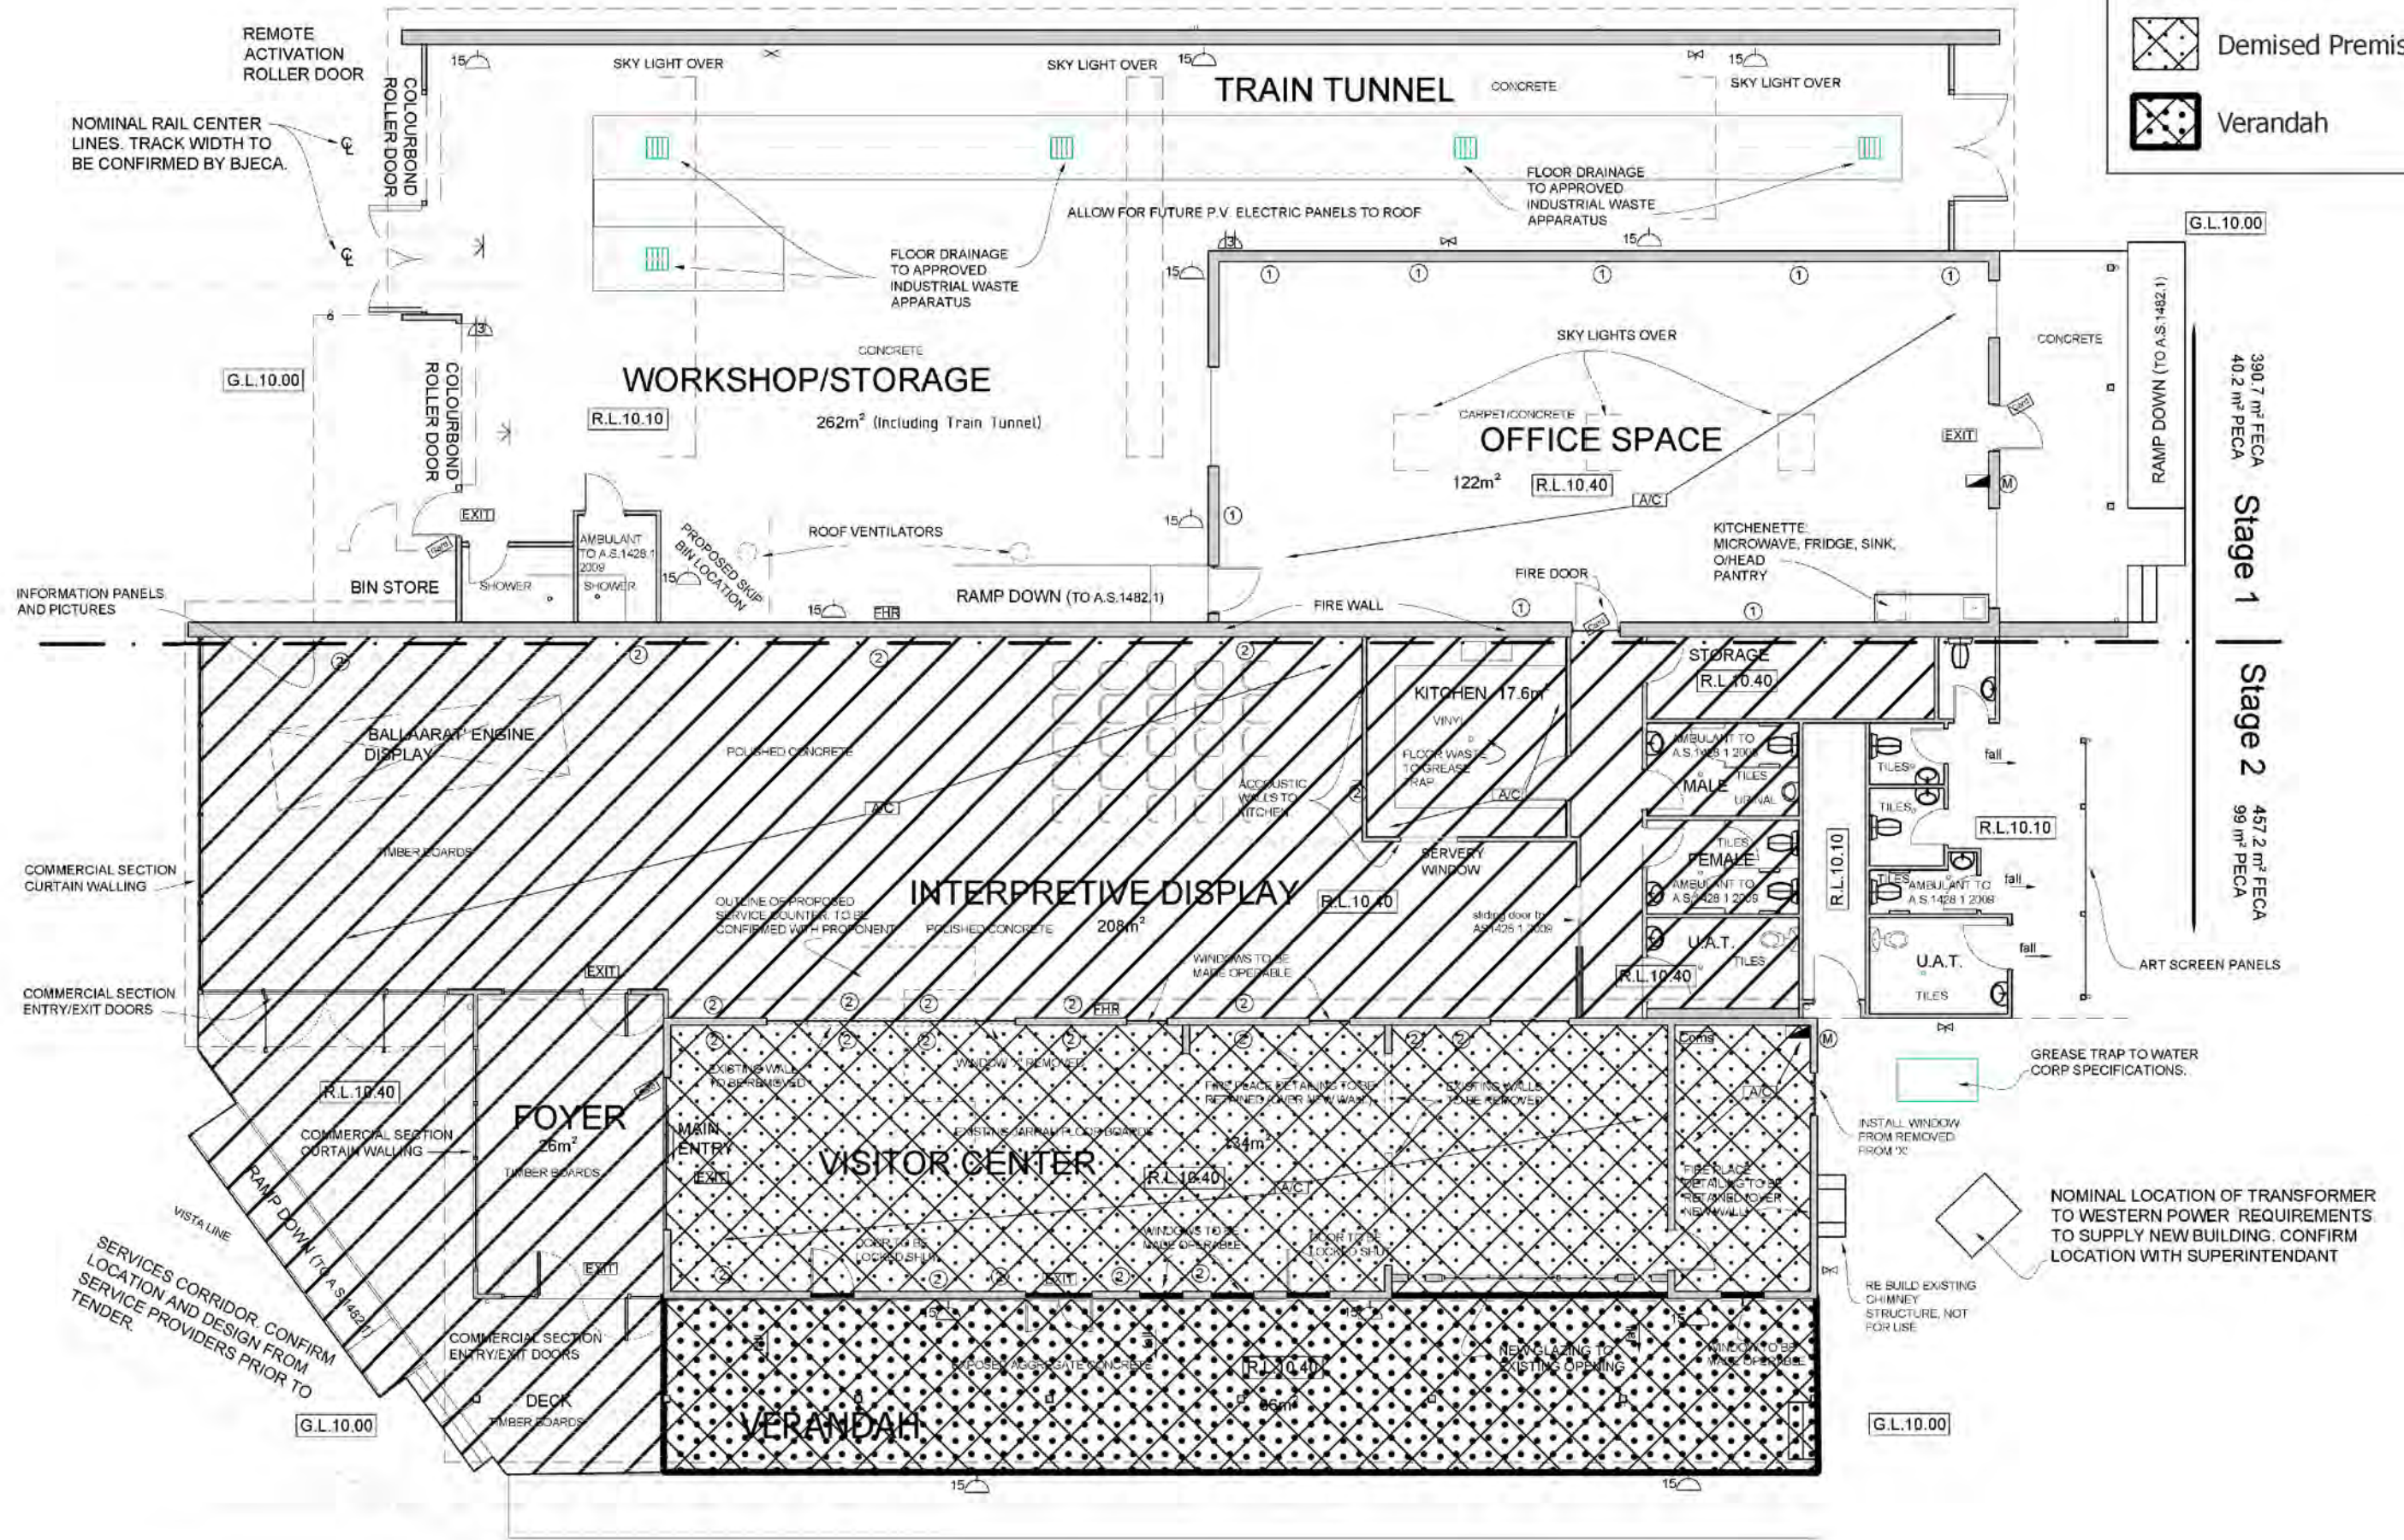

390.7 m² FECA
40.2 m² PECA
Stage 1
457.2 m² FECA
99 m² PECA
Stage 2

SERVICES CORRIDOR. CONFIRM LOCATION AND DESIGN FROM SERVICE PROVIDERS PRIOR TO TENDER.

NOMINAL LOCATION OF TRANSFORMER TO WESTERN POWER REQUIREMENTS TO SUPPLY NEW BUILDING. CONFIRM LOCATION WITH SUPERINTENDANT

20	20/07/15	Original Release of the MRBTA Lease Plan to the Council, Council Entry	GMH
1	03/04/15	Revised plan, including all amendments	GMH
2	11/05/15	Revised plan, including all amendments	GMH

DESIGN	DESIGN	DESIGN	DESIGN
DESIGN	DESIGN	DESIGN	DESIGN
DESIGN	DESIGN	DESIGN	DESIGN

