
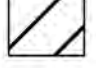
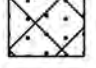


MRBTA LEASE PLAN

Lease Areas

-  Common Areas
-  Demised Premises
-  Verandah

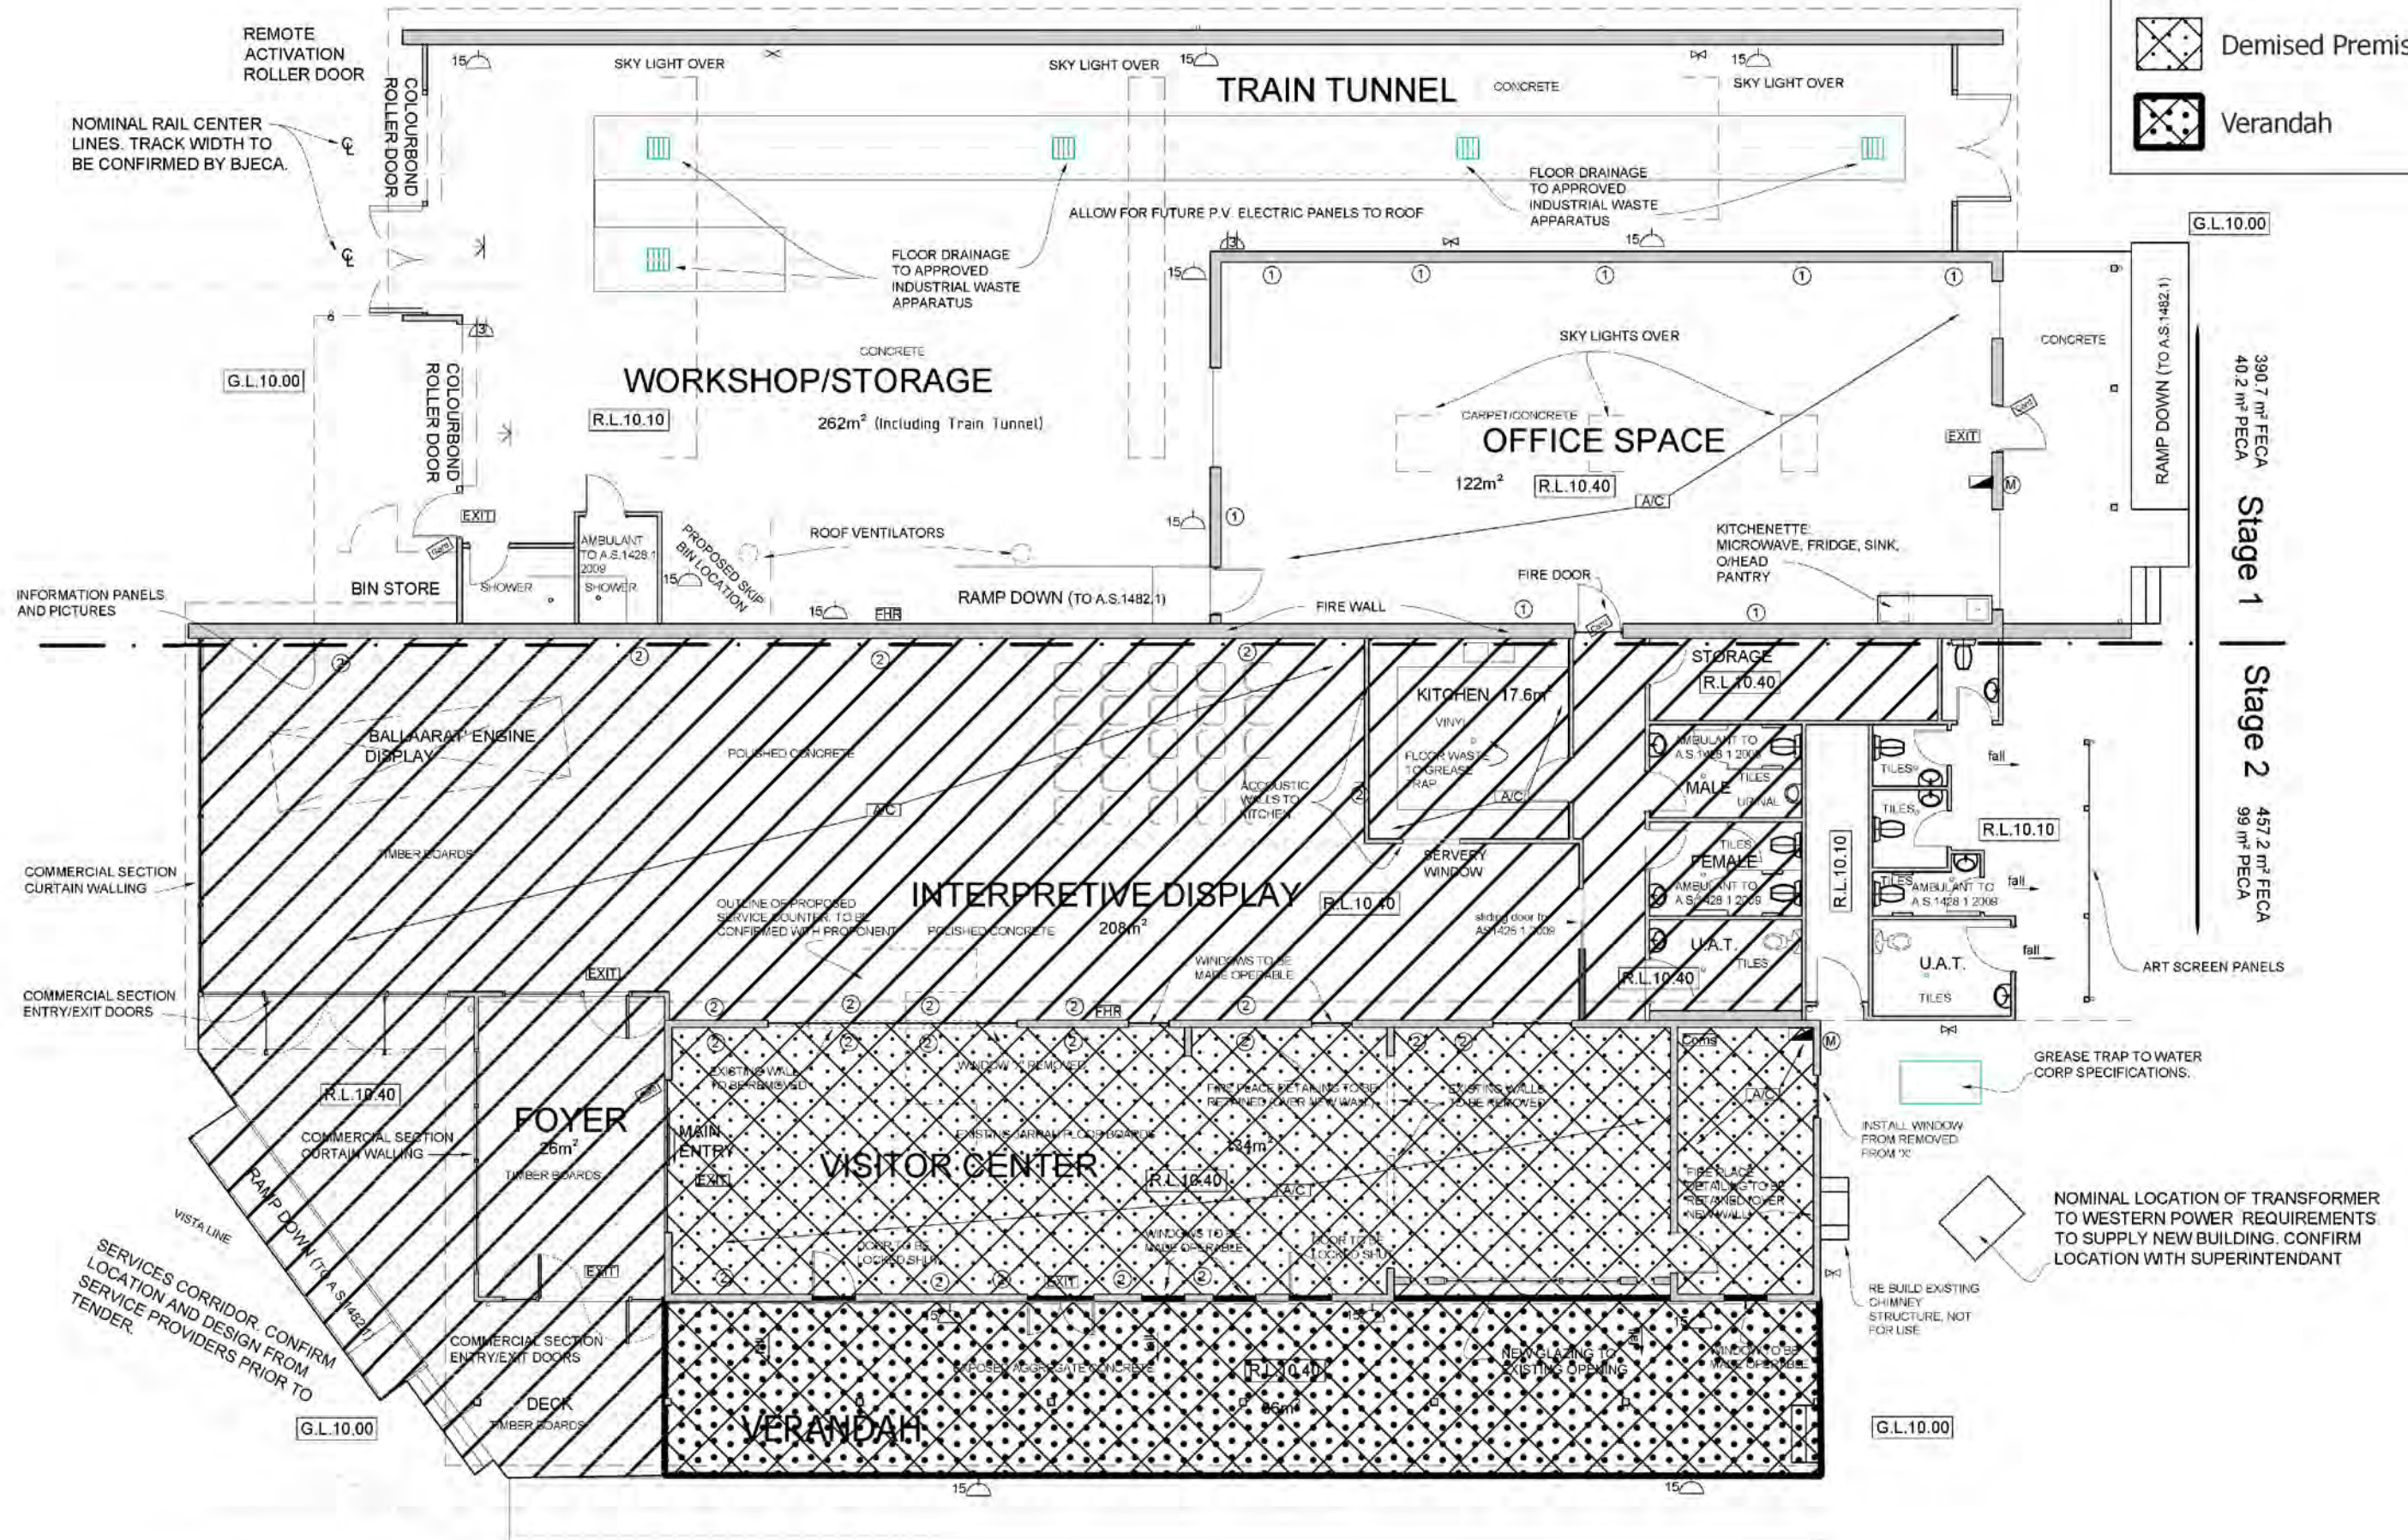

| | | | |
|----|----------|-------------------------------------------------------------------------------------|-----|
| 20 | 20/07/15 | Original Release of the plan, Main Building/Shop/Carport - 1st Stage, Revised Entry | GMH |
| 1 | 03/04/15 | Revised entry, shop and verandah | GMH |
| 1 | 11/05/14 | Revised Main building and verandah | GMH |

| | | | |
|--------|--------|--------|--------|
| DESIGN | DESIGN | DESIGN | DESIGN |
| DESIGN | DESIGN | DESIGN | DESIGN |
| DESIGN | DESIGN | DESIGN | DESIGN |

