




ELEVATION 1 1:100

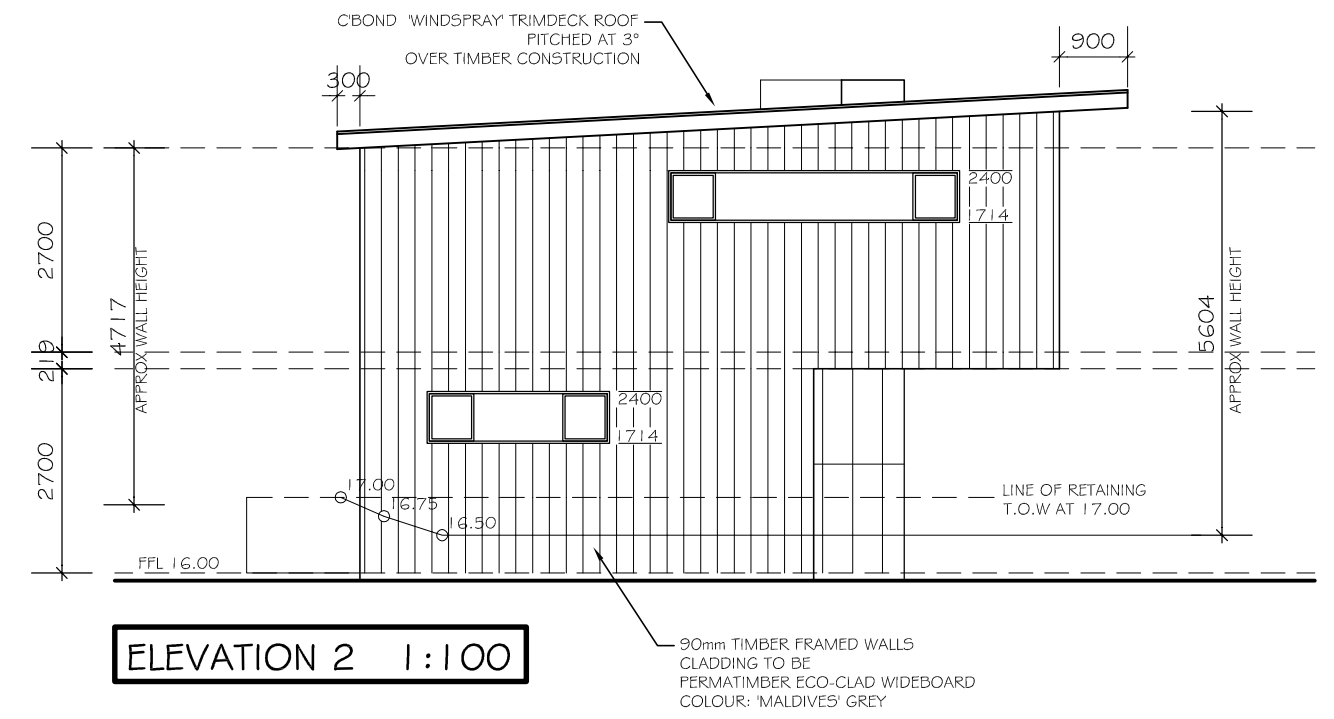



ELEVATION 2 1:100

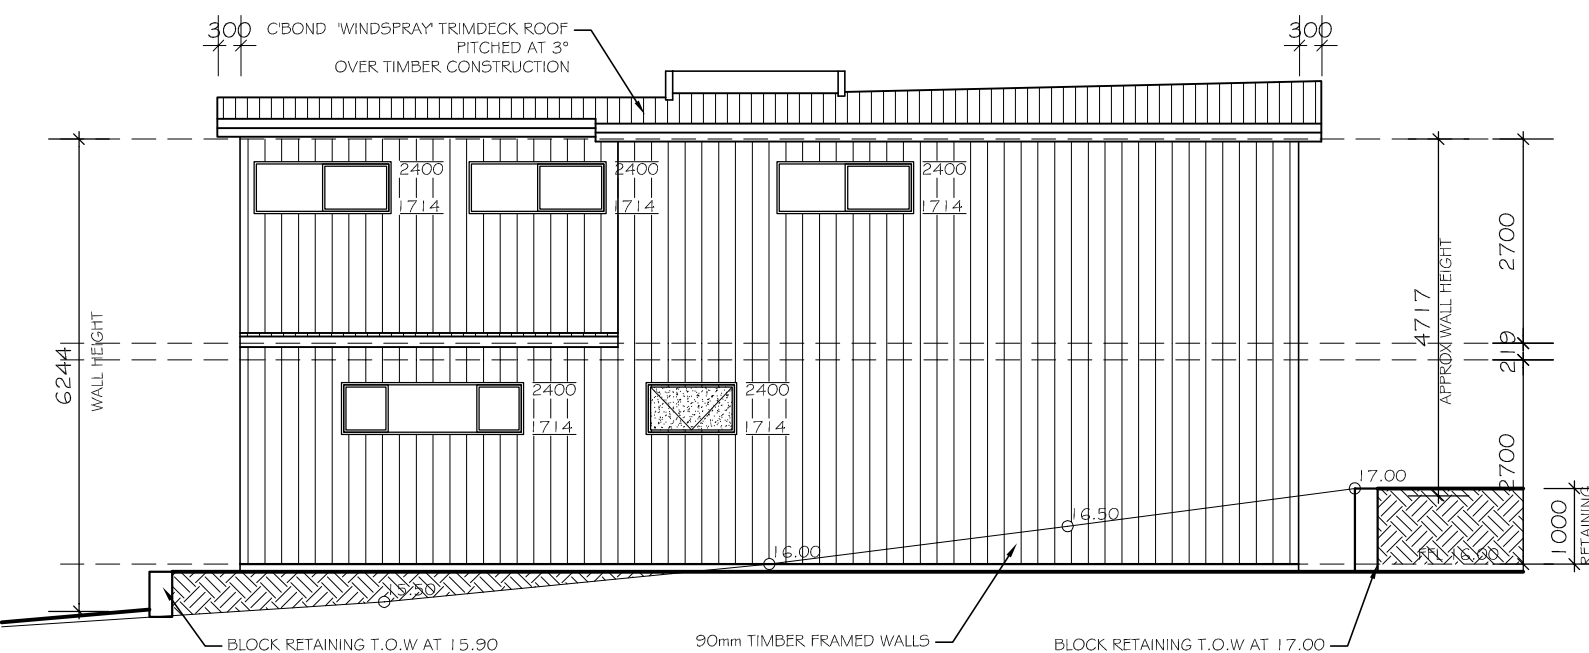

ELEVATION 3 1:100

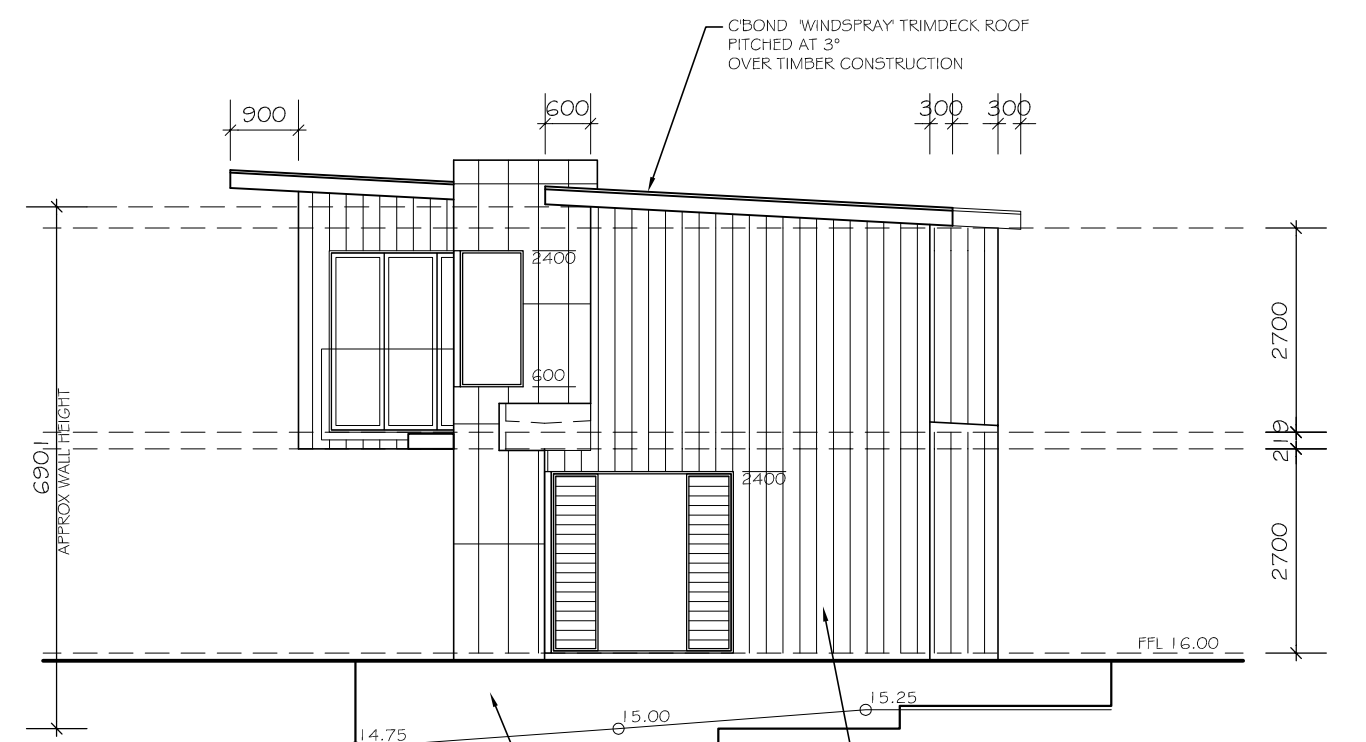

ELEVATION 4 1:100

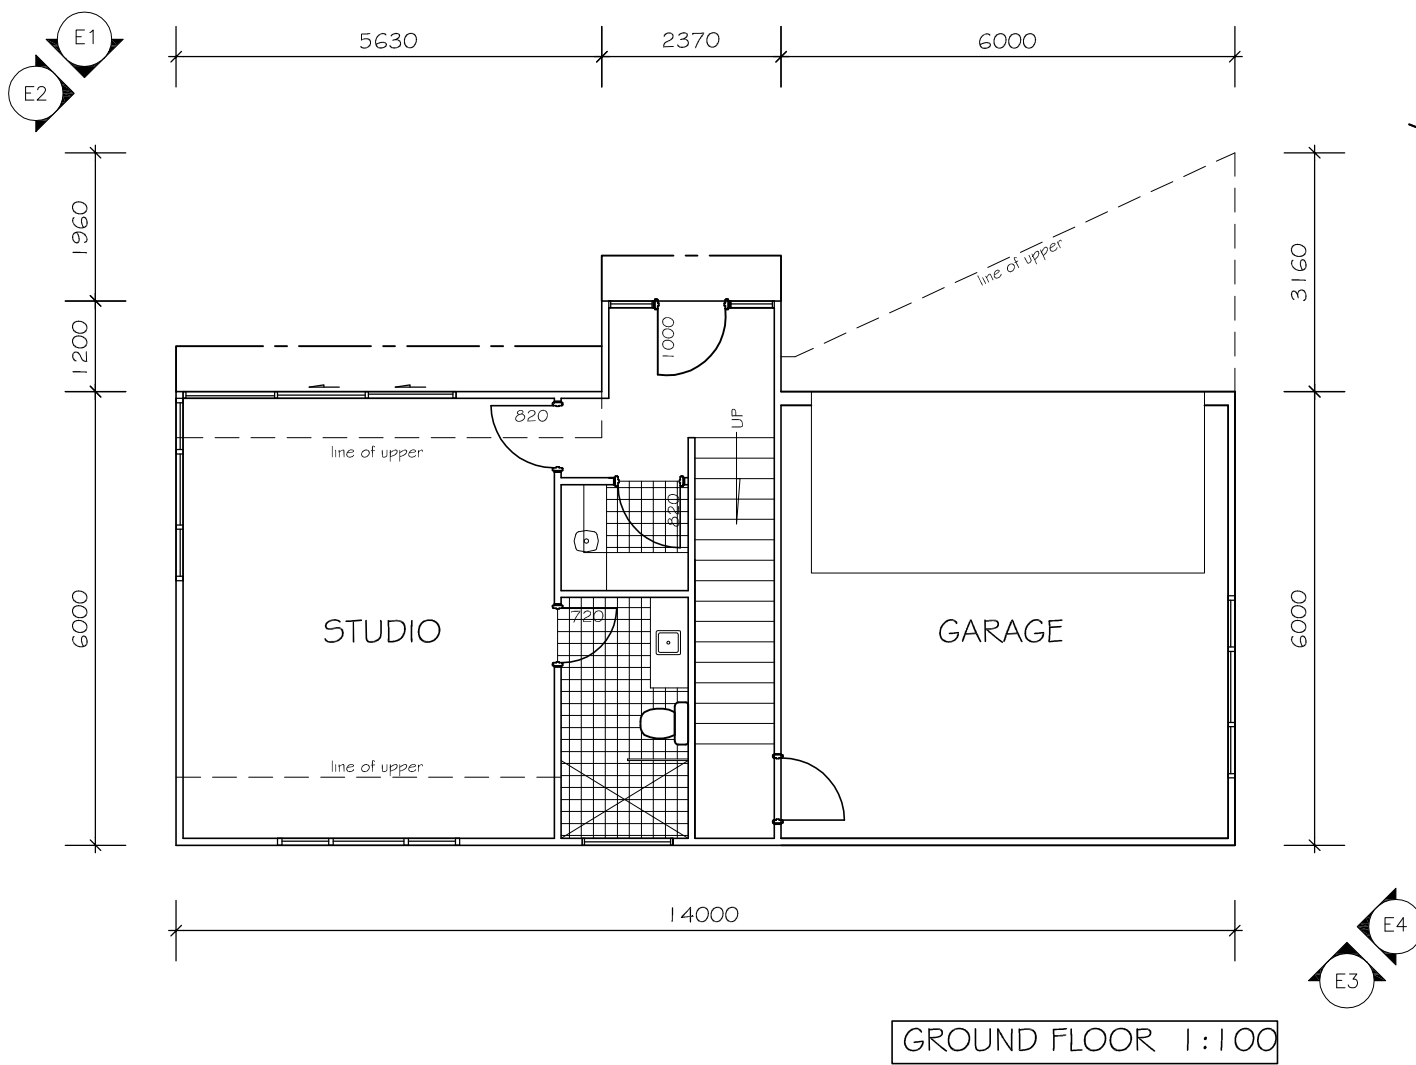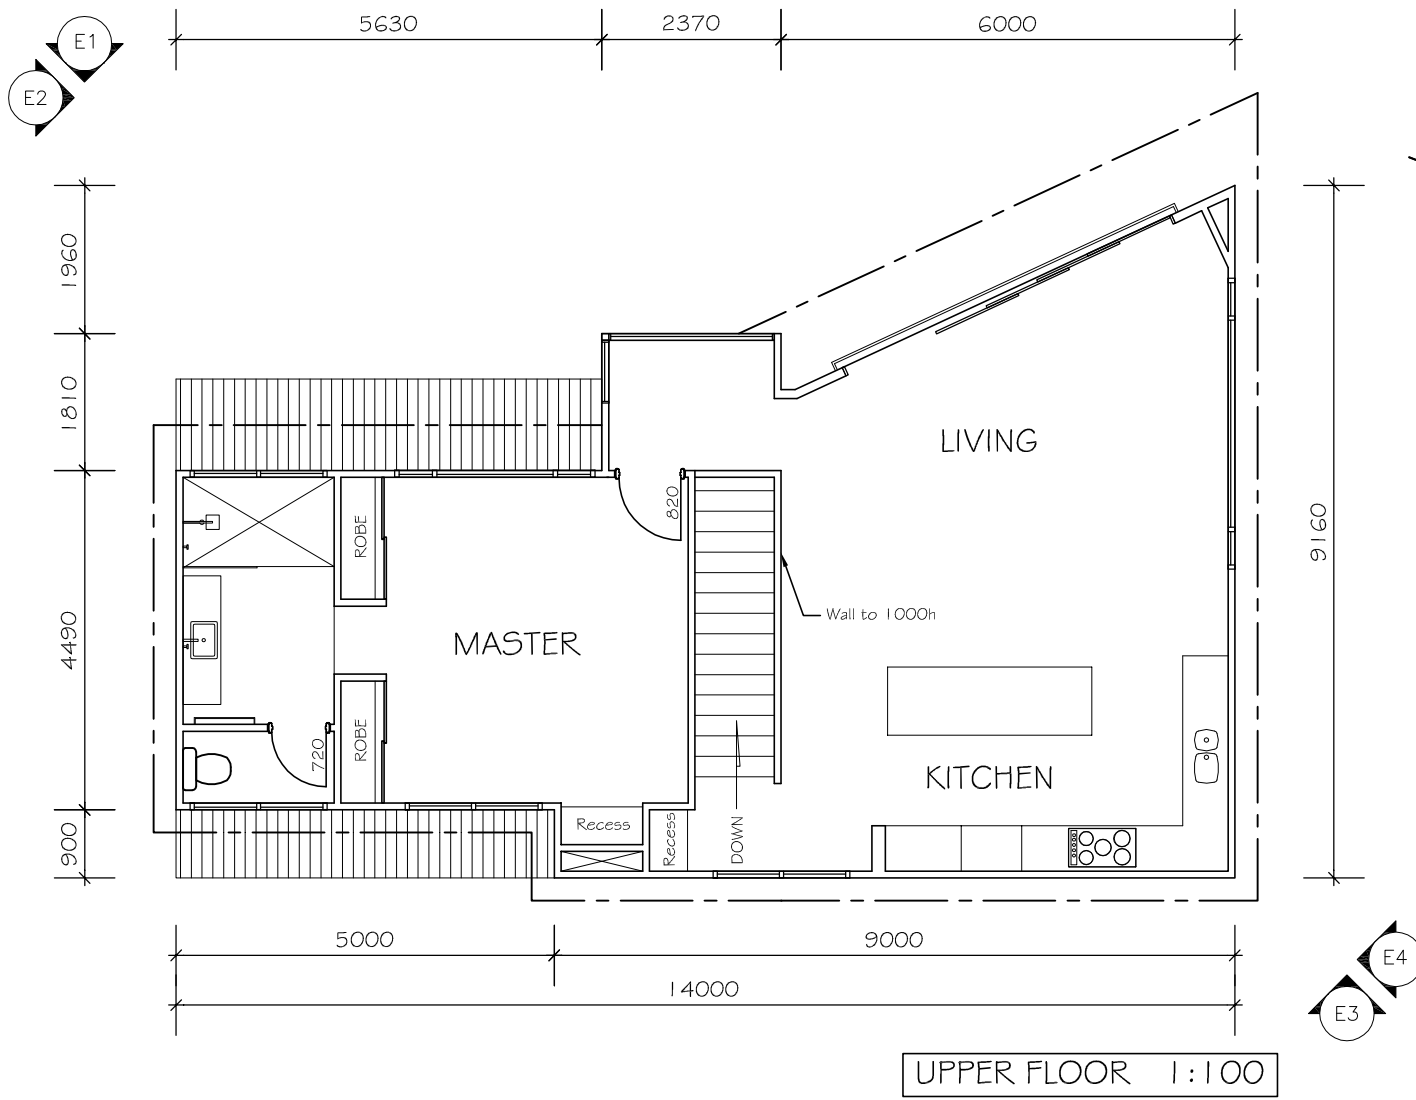

AREAS:	
G.F LIVING:	50.84m ²
GARAGE:	36.00m ²
TOTAL G.F:	86.84
U.F LIVING:	89.52m ²
TOTAL LIVING:	140.36m ²
TOTAL AREA:	176.36m²