




ELEVATION 1 1:100

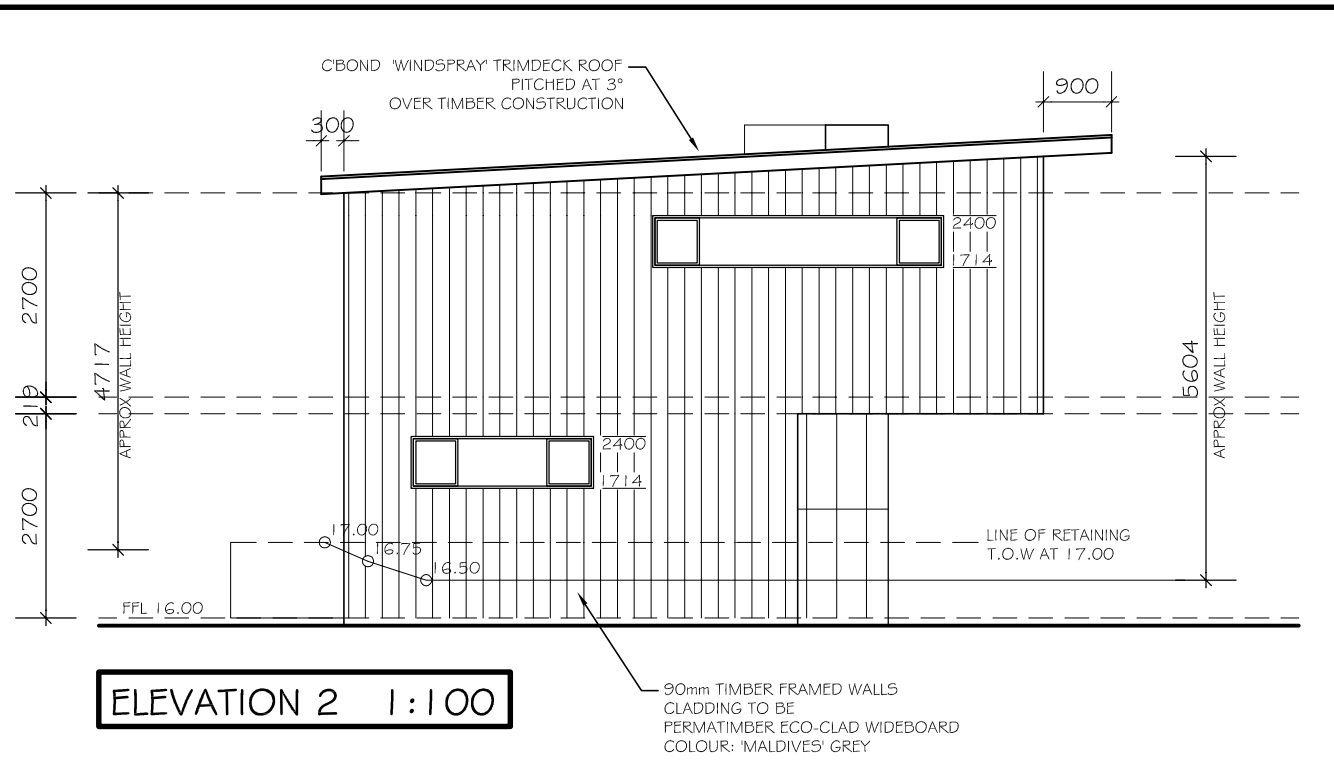

ELEVATION 2 1:100


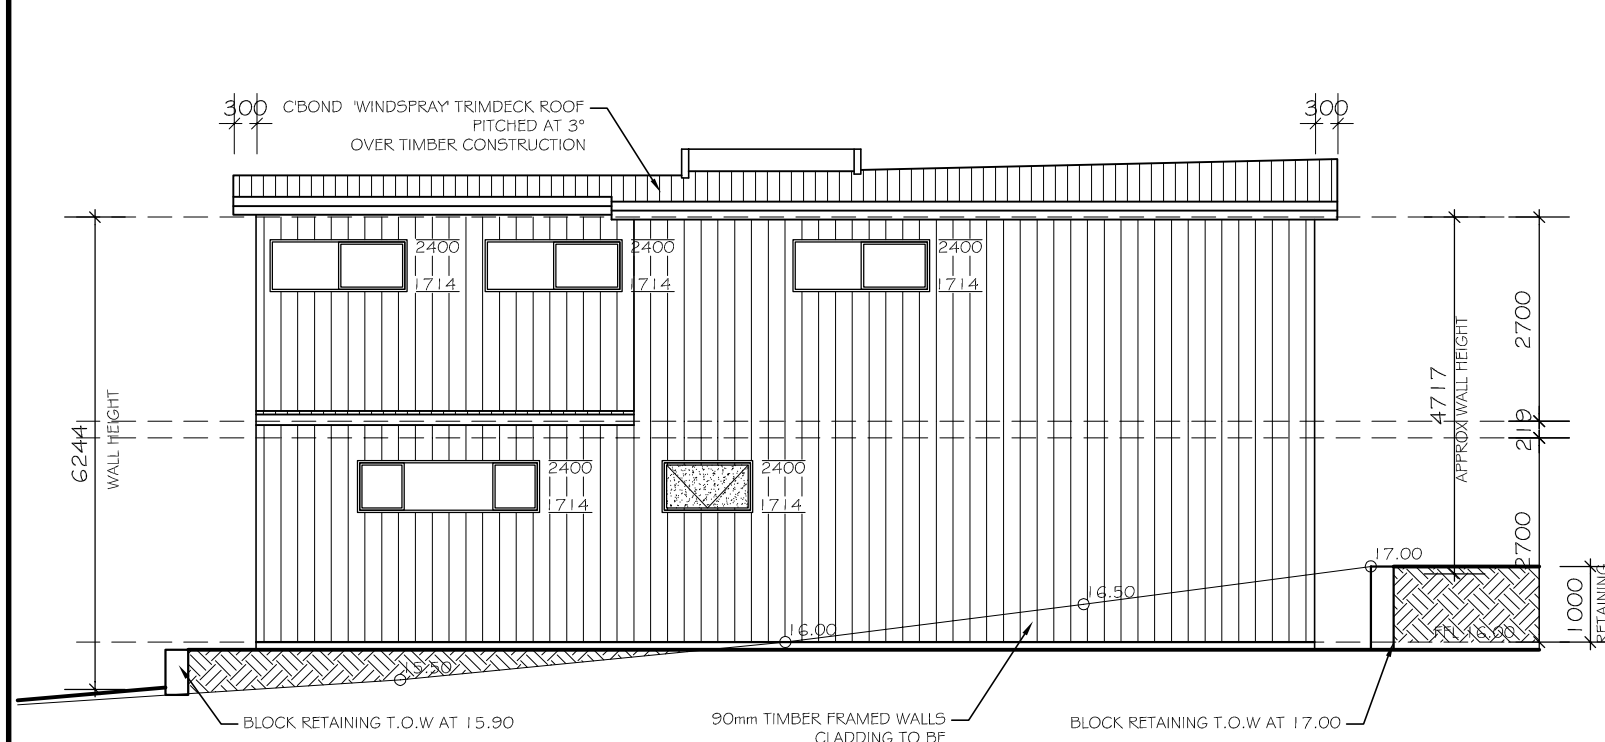


ELEVATION 3 1:100

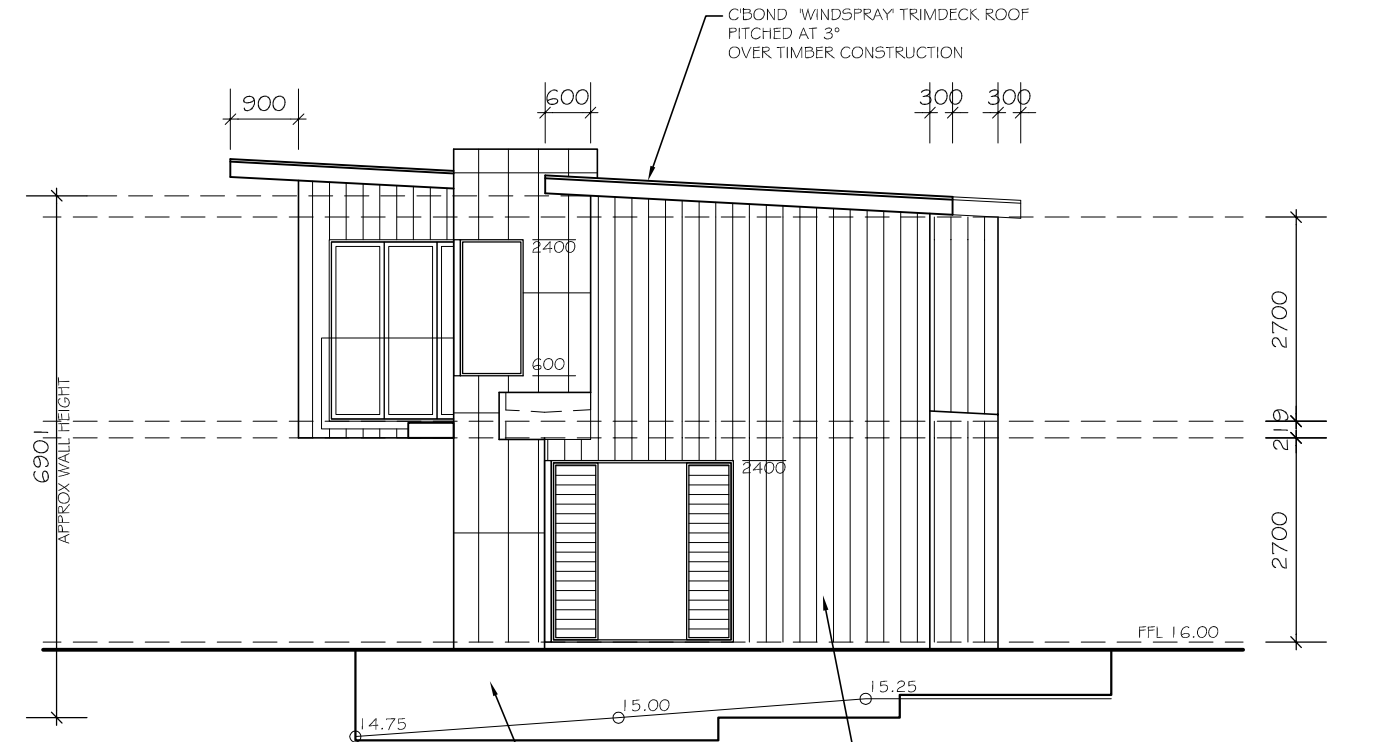

ELEVATION 4 1:100

				<p>CLIENT: KRISTIAN MOORE LOT 25 HAMMOND ROAD YALLINGUP WA</p>	
<p>DRAWING TITLE: ELEVATIONS</p>		<p>SCALE: 1:100</p>	<p>DATE: 21.10.2016</p>	<p>REVISION NO: DA 01</p>	<p>DRAWN BY: © R.RICHARDS</p>
<p>DRAWING/PAGE NO: 05/05</p>					

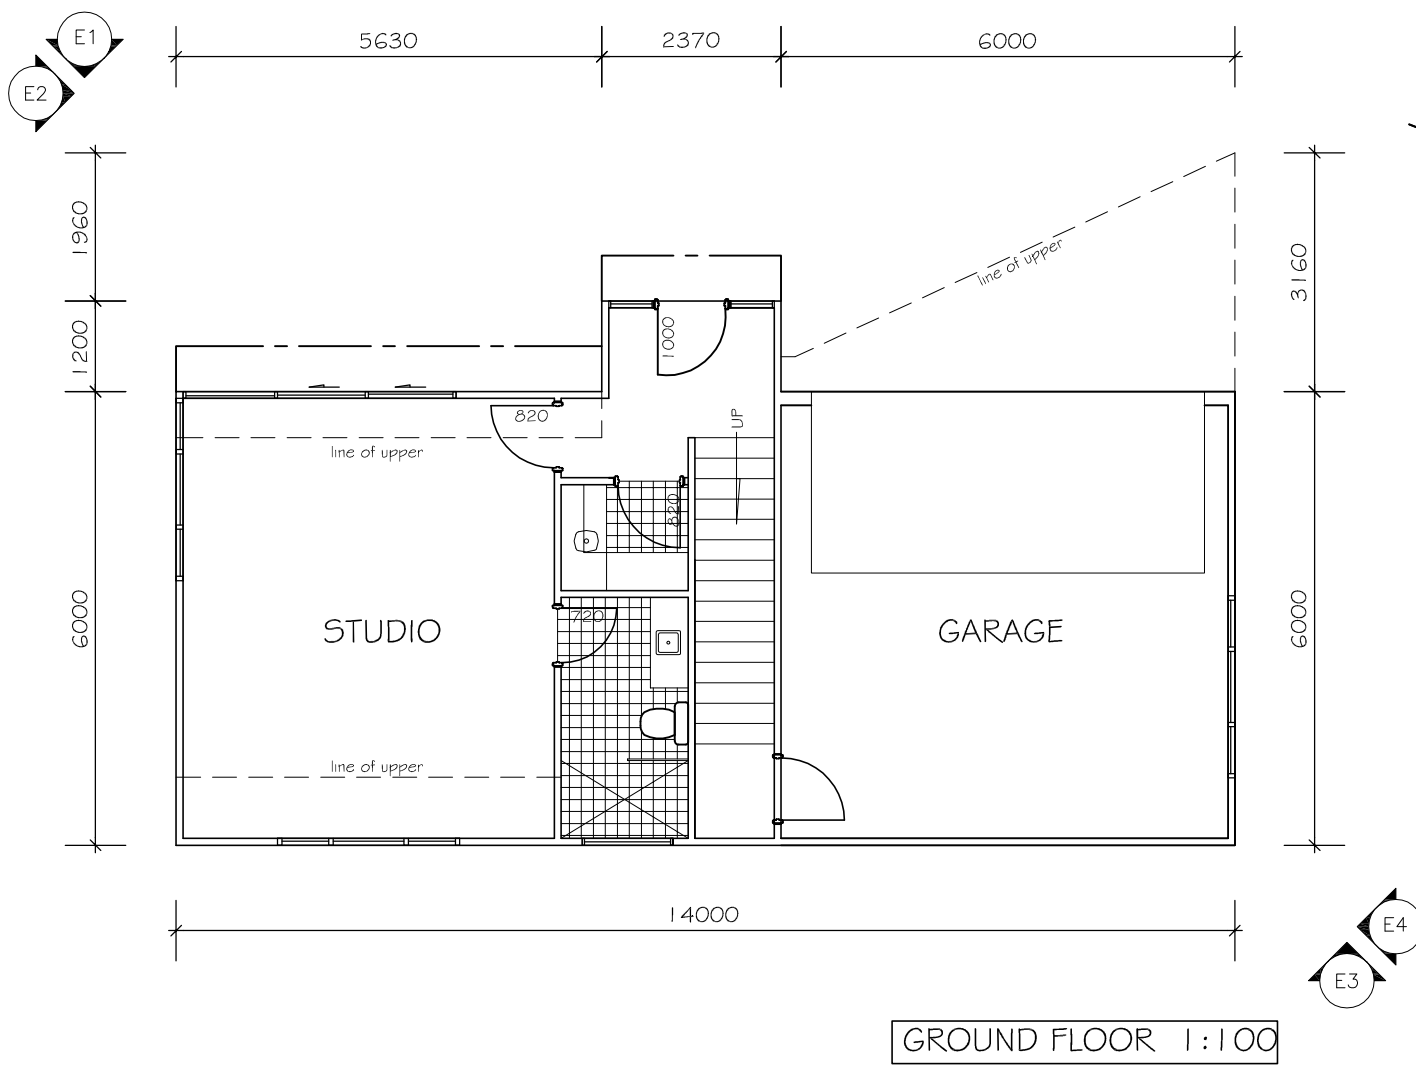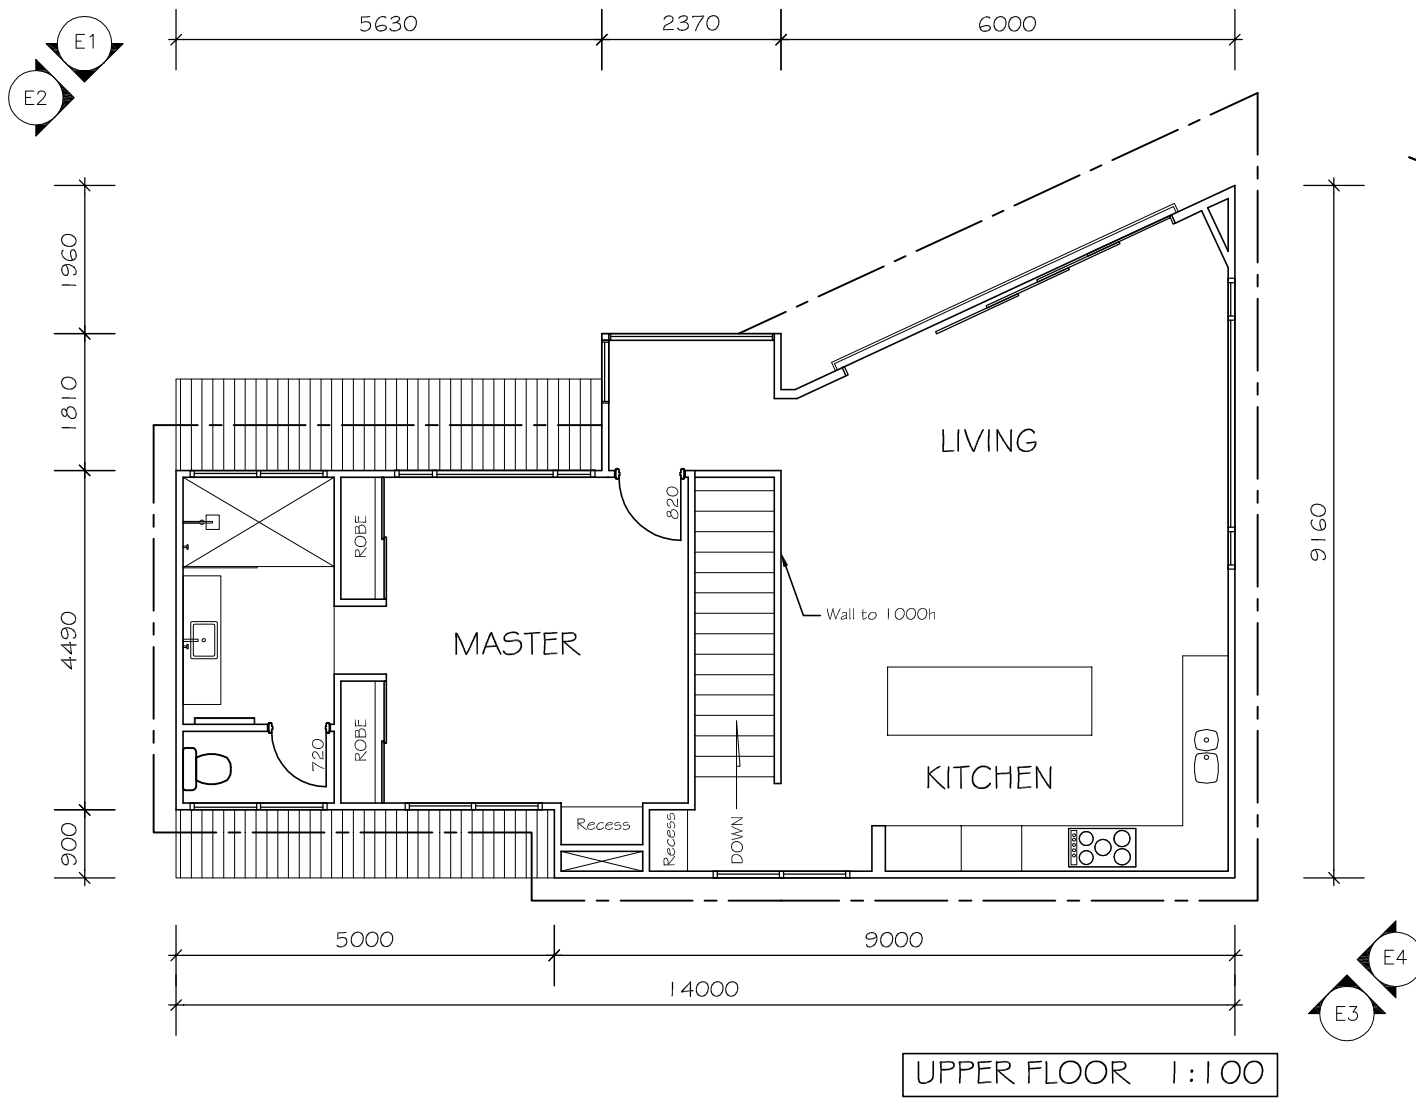

AREAS:	
G.F LIVING:	50.84m ²
GARAGE:	36.00m ²
TOTAL G.F:	86.84
U.F LIVING:	89.52m ²
TOTAL LIVING:	140.36m ²
TOTAL AREA:	176.36m²