

AMENDMENTS			
No.	DATE	DESCRIPTION	APPROVED

NOTES

- DIMENSIONS AND AREAS ARE APPROXIMATE ONLY AND ARE SUBJECT TO SURVEY.
- S.L.K. IS A M.R.W.A. STRAIGHT LINE KILOMETRE AND IS APPROXIMATE ONLY.

CERTIFICATE
 I HEREBY CERTIFY THAT THE INFORMATION SHOWN ON THIS PLAN IS CORRECT AT THE TIME OF DRAFTING, HAS BEEN VERIFIED BY A LANDGATE SEARCH OF THE RELEVANT C/T'S AND SURVEY DOCUMENTS AND THE CADASTRE IS SPATIALLY CORRECT AS PER THE MRWA STANDARD 67-08-18.
 PROJECT MANAGER: *[Signature]* DATE: 28/8/2014

METADATA

GROUND SURVEY STANDARD:
 DATE OF CAPTURE:
 MAPPING SURVEY STANDARD:
 DATE OF CAPTURE:
 MAIN ROADS PROJECT ZONE: BCG94
 HEIGHT DATUM:

SOUTH WEST REGION
 ROBERTSON DRIVE BUNBURY 6230
 Telephone (08) 9724 5600 Fax (08) 9724 5656

FILE NUMBER: 13/8678
 DESIGNED / DRAWN: G. ZOETELIEF/A. SZELIGA 31/01/14
 VERIFIED: *[Signature]* 28/8/2014
 APPROVED: *[Signature]* 29/8/2014

**BUSSELL HIGHWAY (H043)
 VASSE TOWNSITE BYPASS**

LAND DEALINGS INDEX PLAN


LOCAL AUTHORITY (285) SHIRE OF BUSSELTON

DRAWING TYPE: 7200
 DRAWING NUMBER: 201402-0417
 AMENDMENT:



201402-0413

201402-0414

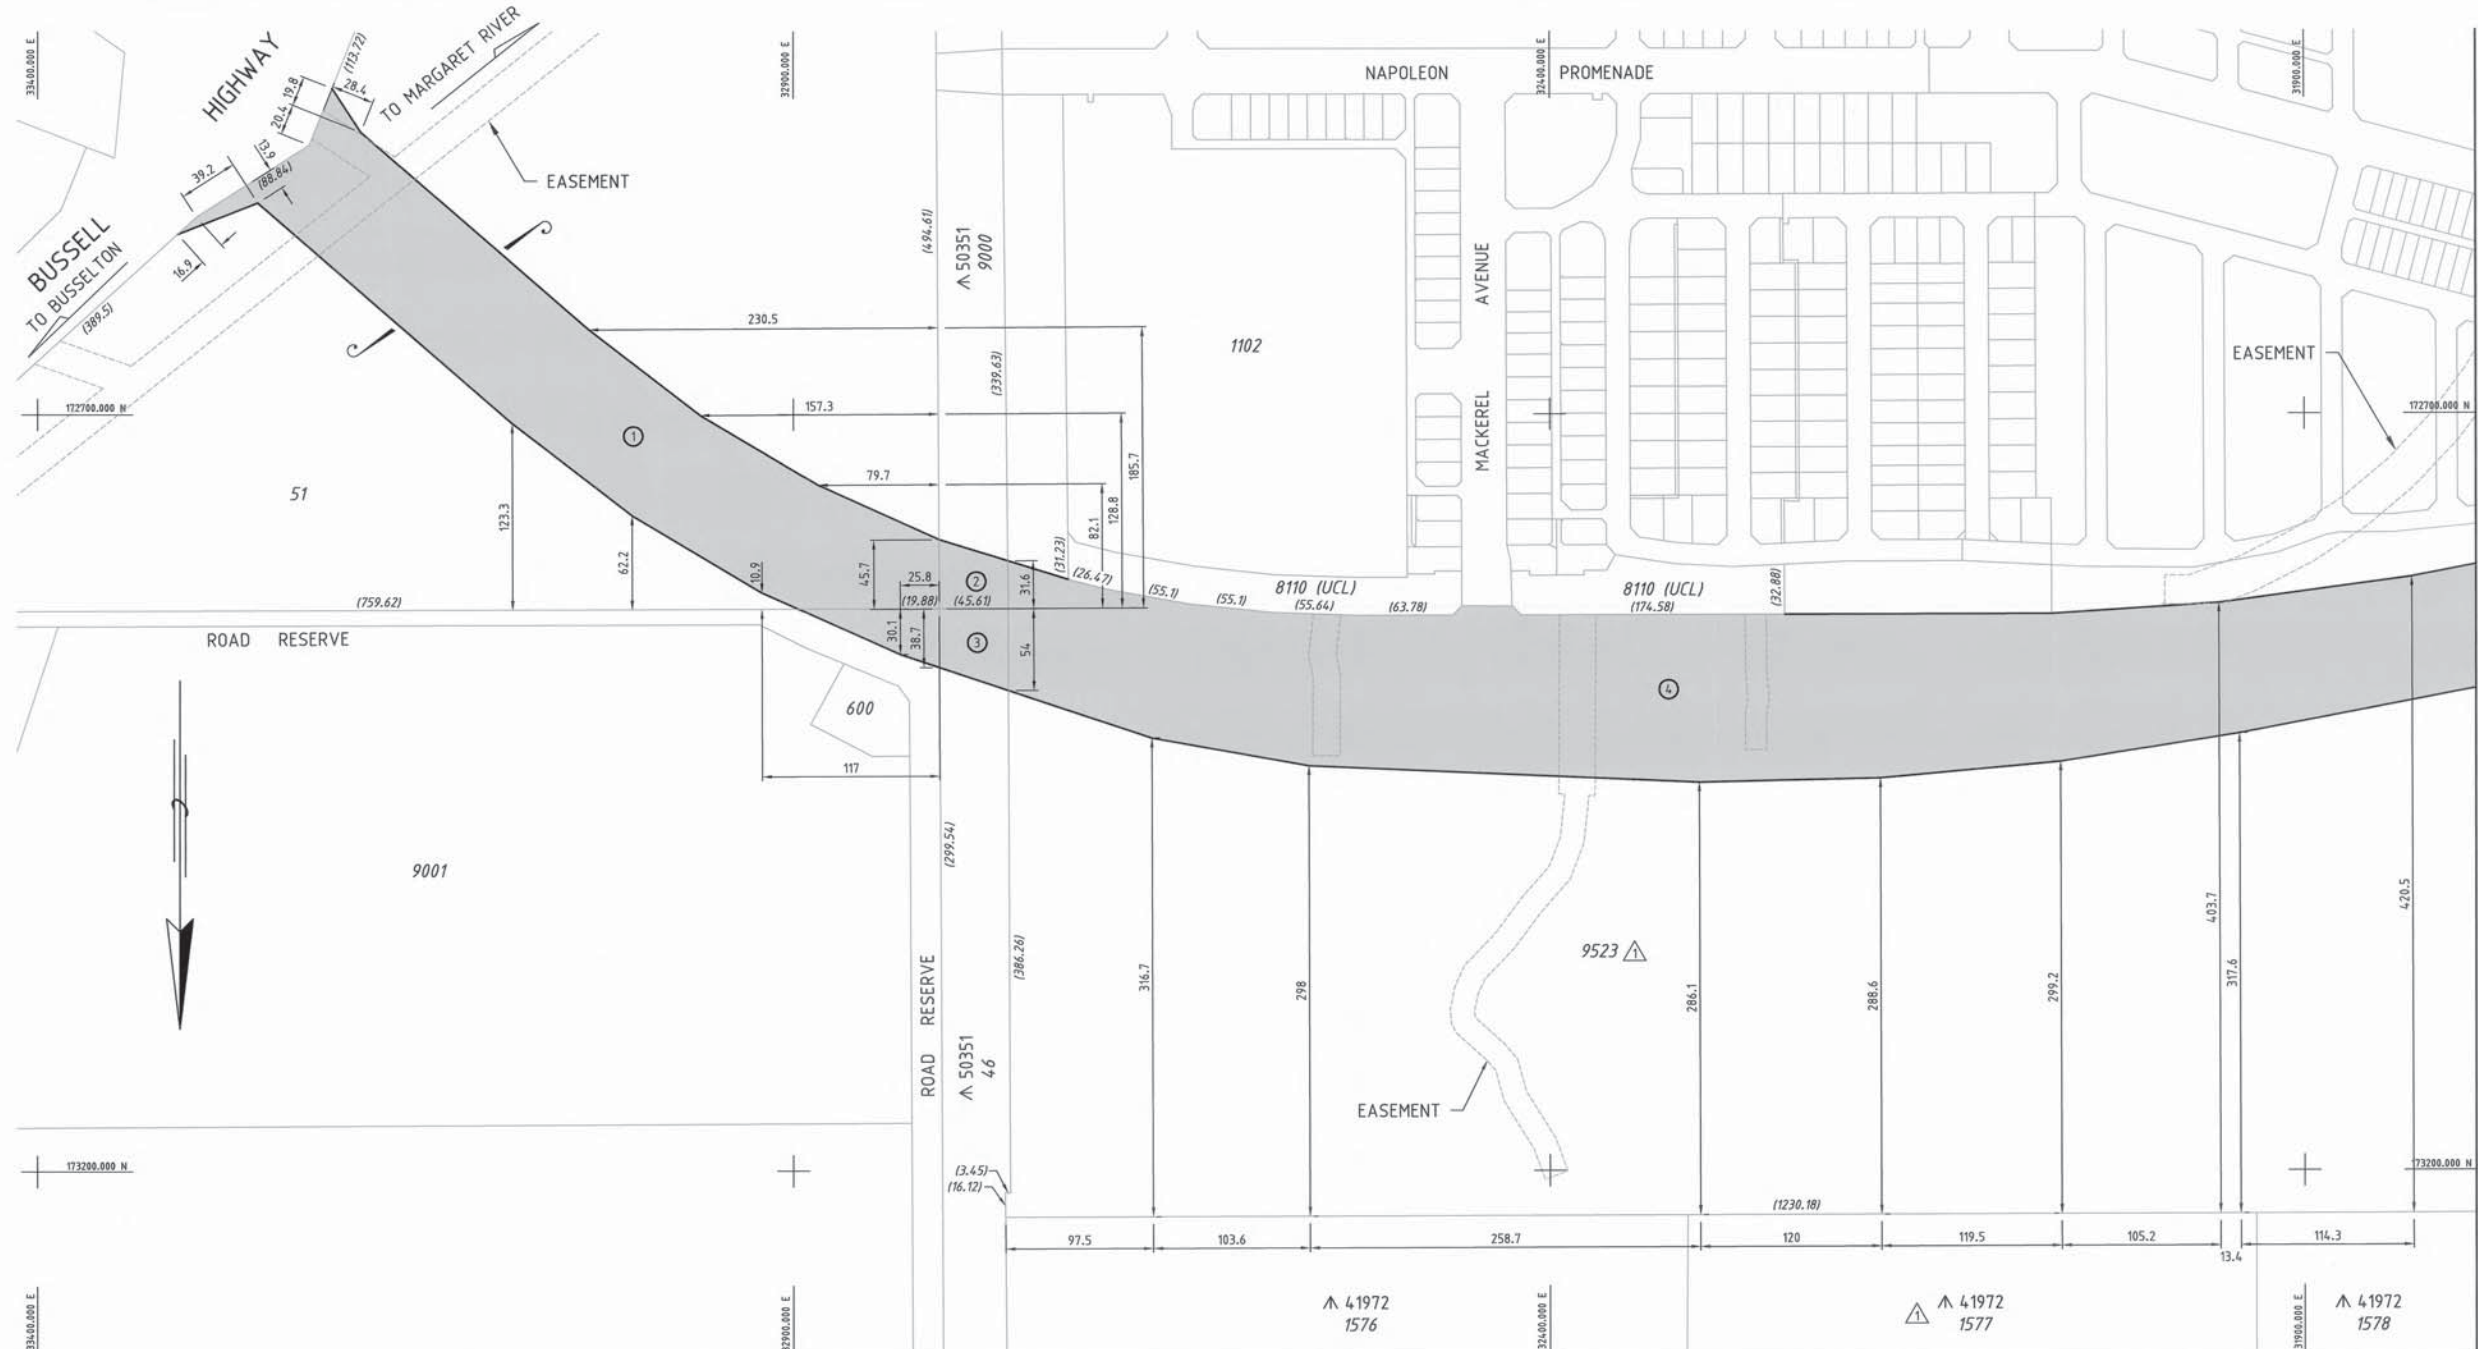

AMENDMENTS			
No.	DATE	DESCRIPTION	APPROVED
L	25.08.2014	GRID, BOUNDARY DIMENSIONS & CERTIFICATE ADDED. LOT 9523 WAS LOT 9522. C/T NUMBER FOR LOT 9523 CHANGED. ALL RESERVE LOT NUMBERS ADDED.	<i>[Signature]</i> 23/8/14

- NOTES**
- DIMENSIONS AND AREAS ARE APPROXIMATE ONLY AND ARE SUBJECT TO SURVEY.
 - S.L.K. IS A M.R.W.A. STRAIGHT LINE KILOMETRE AND IS APPROXIMATE ONLY.

CERTIFICATE

I HEREBY CERTIFY THAT THE INFORMATION SHOWN ON THIS PLAN IS CORRECT AT THE TIME OF DRAFTING, HAS BEEN VERIFIED BY A LANDGATE SEARCH OF THE RELEVANT C/Ts AND SURVEY DOCUMENTS AND THE CADASTRE IS SPATIALLY CORRECT AS PER THE MRWA STANDARD 67-08-48.

PROJECT MANAGER: _____ DATE: _____

LEGEND

- LAND REQUIRED FOR ROAD PURPOSES.
- BOUNDARY TO BE SURVEYED.

METADATA

GROUND SURVEY STANDARD:
 DATE OF CAPTURE:
 MAPPING SURVEY STANDARD:
 DATE OF CAPTURE:
 MAIN ROADS PROJECT ZONE: BCG94
 HEIGHT DATUM:


mainroads
 Government of Western Australia
SOUTH WEST REGION
 ROBERTSON DRIVE BUNBURY 6230
 Telephone (08) 9724 5600 Fax (08) 9724 5656

FILE NUMBER	13/8678
DESIGNED / DRAWN	G. ZOETELIEF/A. SZELIGA 31/01/14
VERIFIED	C. NICHOLLS 7/07/2014
APPROVED	G. ZOETELIEF 7/07/2014

BUSSELL HIGHWAY (H043)
 VASSE TOWNSITE BYPASS
LAND DEALINGS PLAN
 SHEET 1 OF 2


LOCAL AUTHORITY	(205) SHIRE OF BUSSELLTON
DRAWING TYPE	DRAWING NUMBER
	7200
AMENDMENT	201402-0413-1

ITEM	DESCRIPTION	C/T	OWNERSHIP/PRIMARY INTEREST HOLDER	MANAGEMENT ORDER	TOTAL AREA REQUIRED	REMARKS
1	LOT 51	2503/666	PERRON DEVELOPMENTS PTY LTD STAWELL PTY LTD		4.0758 ha	201402-0415
2	Pt. A 50351 LOT 9000	LR3163/669	WATER CORPORATION	WATER CORPORATION	1760m ²	
3	Pt. A 50351 LOT 46	LR3009/738	WATER CORPORATION	WATER CORPORATION	2114m ²	
4	LOT 9523	2846/923	PERRON DEVELOPMENTS PTY LTD STAWELL PTY LTD		19.6532 ha	201402-0416

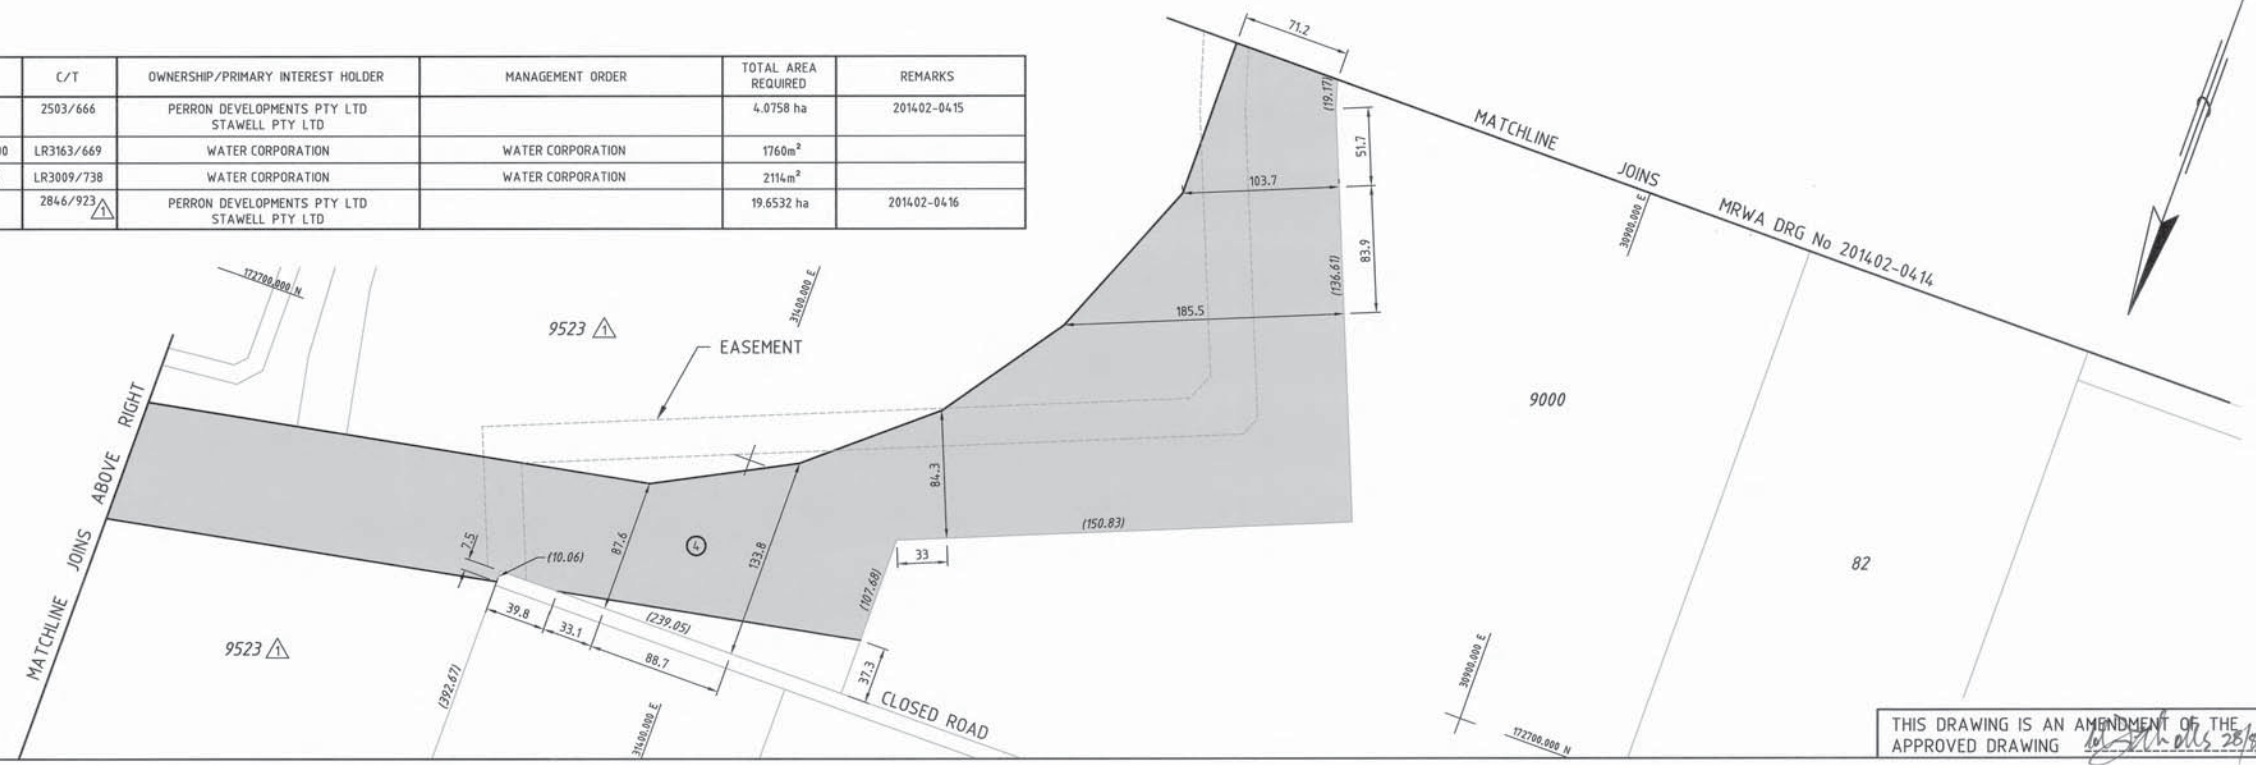

THIS DRAWING IS AN AMENDMENT OF THE APPROVED DRAWING *[Signature]* 23/8/14

SCALE 1:2500 0 25m 50 75 100 125 150 175 200 225 250 275 300 325 350 375
 MICROFILM DATE A 1

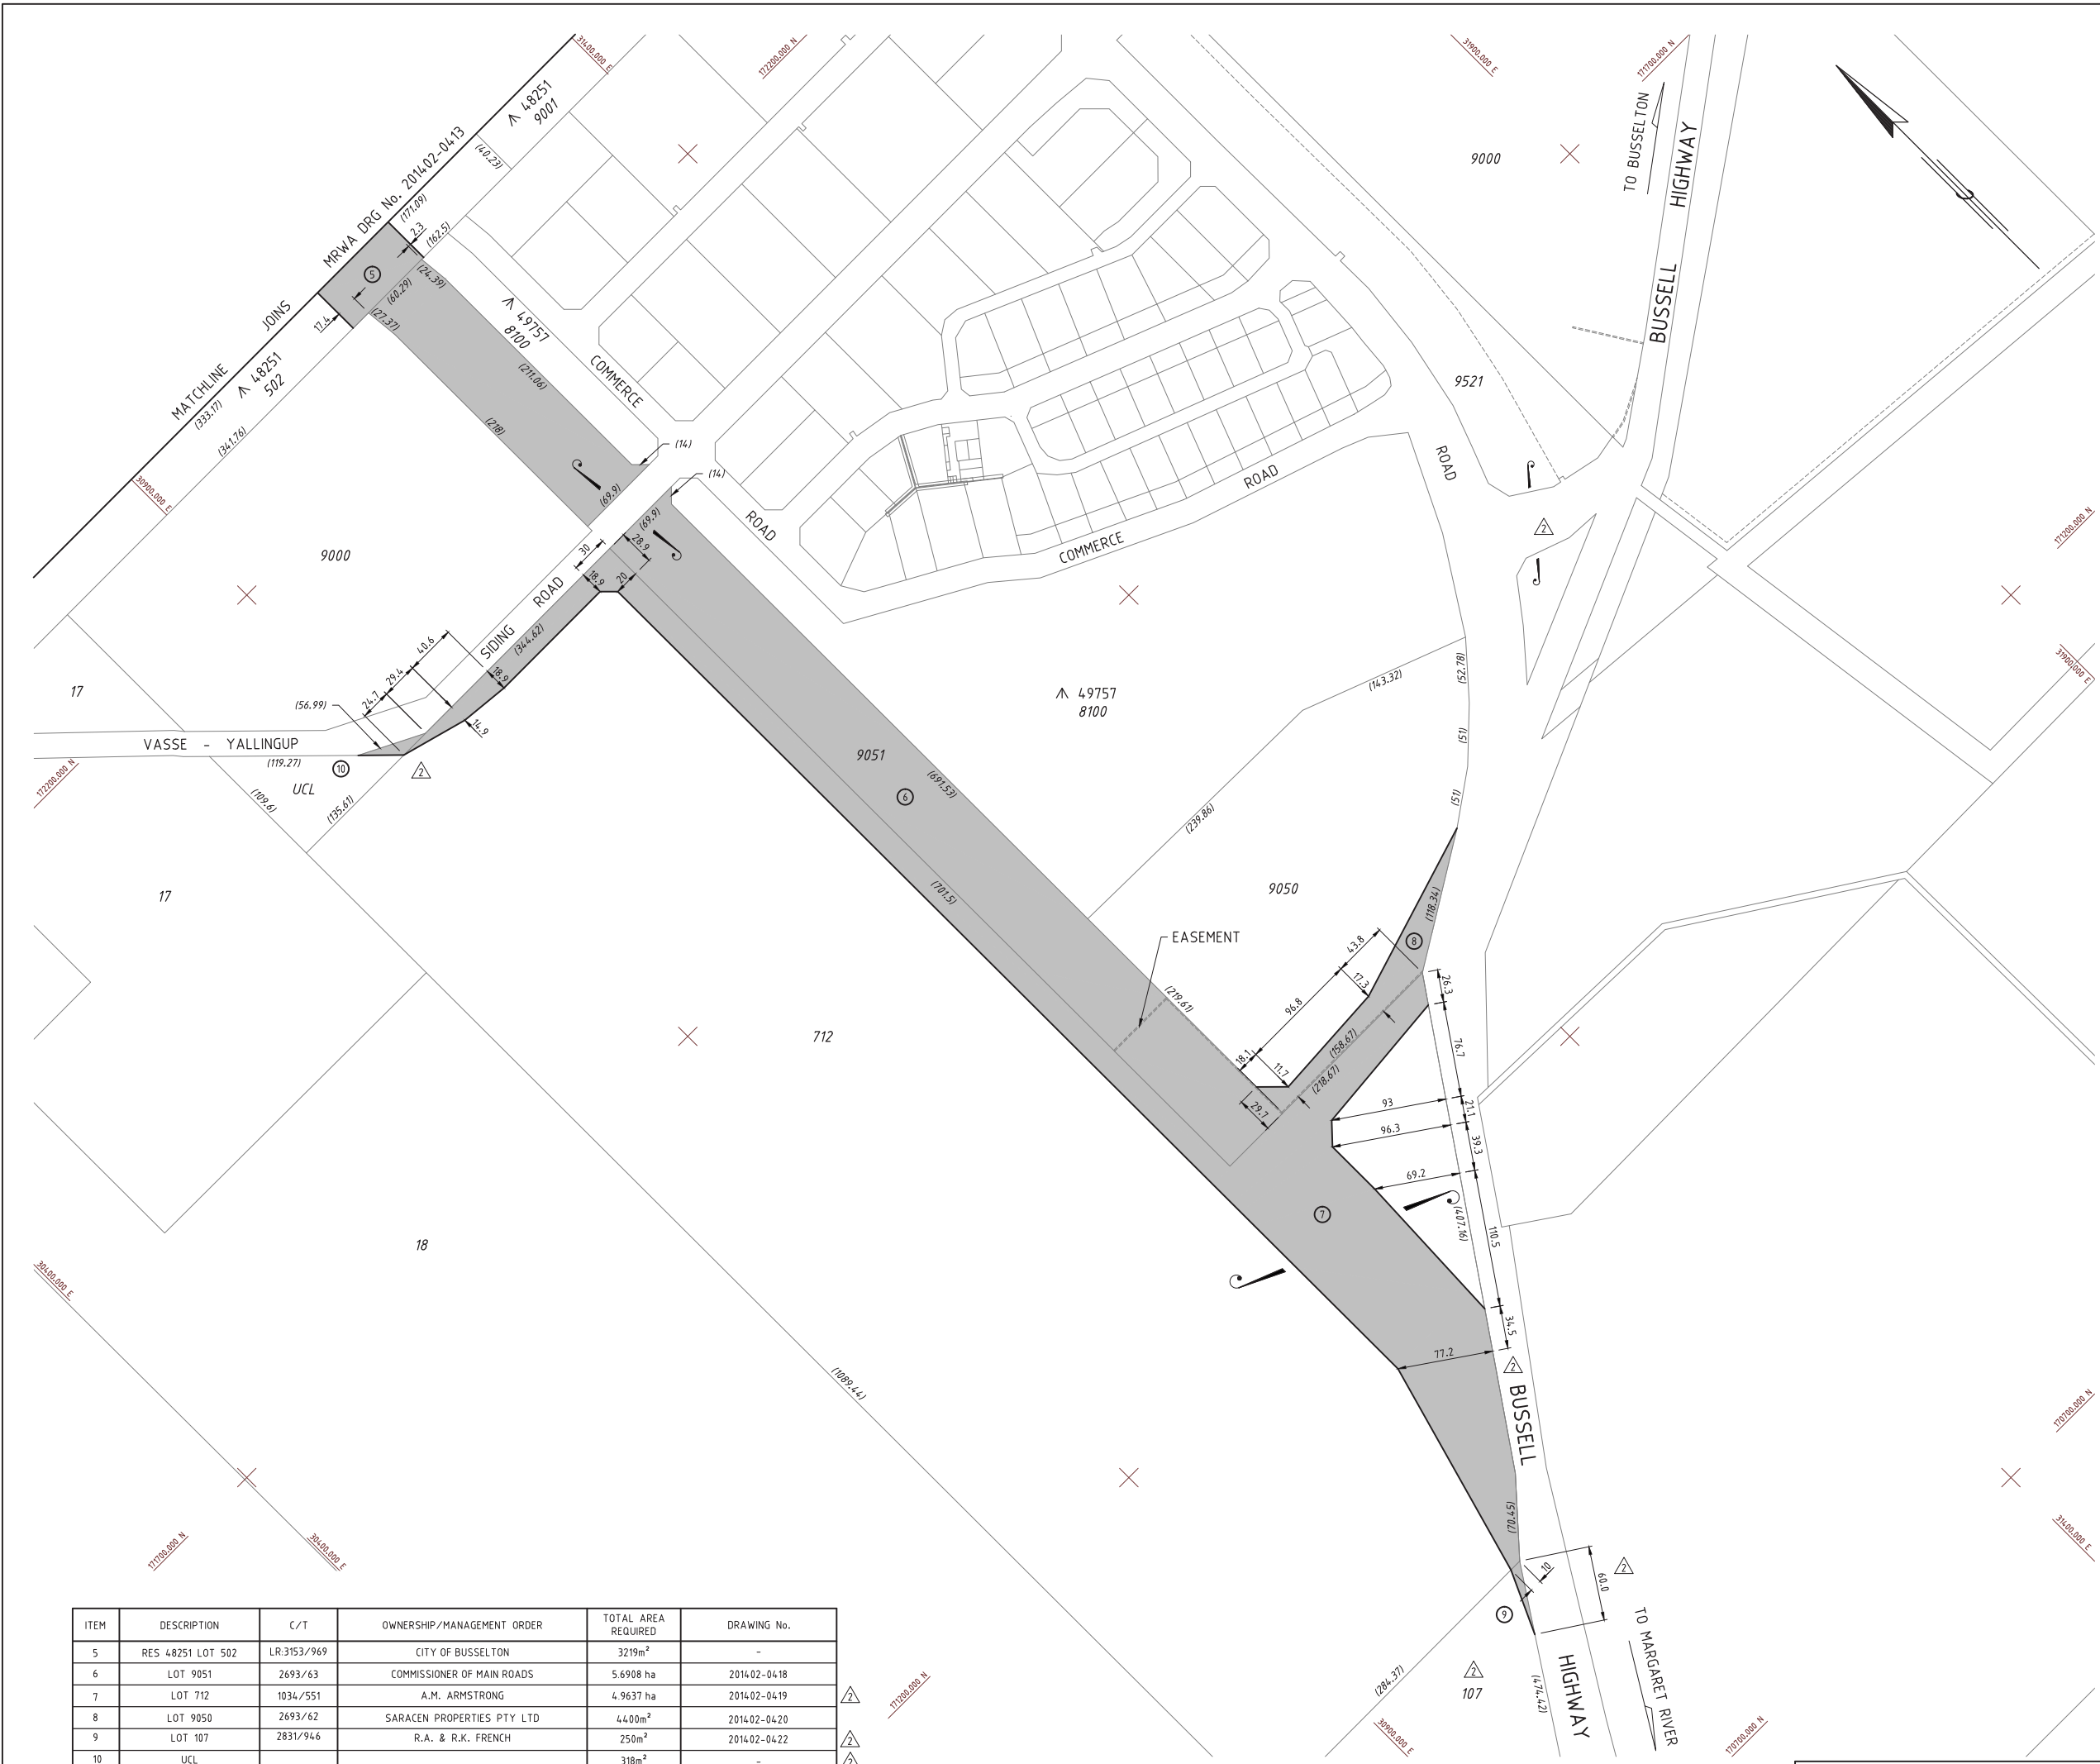

AMENDMENTS			
No.	DATE	DESCRIPTION	APPROVED
1.	25.08.2014	GRID AND BOUNDARY DIMENSIONS ADDED. PREVIOUS WIDENING LAND TAKE FOR LOT 712 REMOVED. AREA TO LOT 712 AMENDED. LEGEND AMENDED. CERTIFICATE ADDED. LAND REQUIRED FROM LOT 3974.	C.NICHOLLS 28/8/14
2.	5.09.2014	ADDITIONAL LAND REQUIRED FROM LOT 712 & UCL LOT 3974 NOW LOT 107. DIMENSION ADDED & C/T NUMBER CHANGED ON LOT 107. LAND REQUIRED FROM LOT 9521 REMOVED.	C.NICHOLLS 11/9/14

NOTES

- DIMENSIONS AND AREAS ARE APPROXIMATE ONLY AND ARE SUBJECT TO SURVEY.
- S.L.K. IS A M.R.W.A. STRAIGHT LINE KILOMETRE AND IS APPROXIMATE ONLY.

CERTIFICATE
 I HEREBY CERTIFY THAT THE INFORMATION SHOWN ON THIS PLAN IS CORRECT AT THE TIME OF DRAFTING, HAS BEEN VERIFIED BY A LANDGATE SEARCH OF THE RELEVANT C/T'S AND SURVEY DOCUMENTS AND THE CADASTRE IS SPATIALLY CORRECT AS PER THE MRWA STANDARD 67-08-48.
 PROJECT MANAGER.....C. NICHOLLS.....DATE.....28/8/2014

LEGEND

- LAND REQUIRED FOR ROAD PURPOSES.
- BOUNDARY TO BE SURVEYED.

METADATA

GROUND SURVEY STANDARD:
 DATE OF CAPTURE:
 MAPPING SURVEY STANDARD:
 DATE OF CAPTURE:
 MAIN ROADS PROJECT ZONE: BCG94
 HEIGHT DATUM:

SOUTH WEST REGION
 ROBERTSON DRIVE BUNBURY 6230
 Telephone (08) 9724 5600 Fax (08) 9724 5656

FILE NUMBER	13/8678
DESIGNED / DRAWN	G. ZOETELIEF/A. SZELIGA 31/01/14
VERIFIED	C. NICHOLLS 7/07/2014
APPROVED	G. ZOETELIEF 7/07/2014

**BUSSELL HIGHWAY (H043)
 VASSE TOWNSITE BYPASS
 LAND DEALINGS PLAN
 SHEET 2 OF 2**

LOCAL AUTHORITY (205) SHIRE OF BUSSELTON
 DRAWING TYPE DRAWING NUMBER AMENDMENT

ITEM	DESCRIPTION	C/T	OWNERSHIP/MANAGEMENT ORDER	TOTAL AREA REQUIRED	DRAWING No.
5	RES 48251 LOT 502	LR:3153/969	CITY OF BUSSELTON	3219m ²	-
6	LOT 9051	2693/63	COMMISSIONER OF MAIN ROADS	5.6908 ha	2014-02-0418
7	LOT 712	1034/551	A.M. ARMSTRONG	4.9637 ha	2014-02-0419
8	LOT 9050	2693/62	SARACEN PROPERTIES PTY LTD	4400m ²	2014-02-0420
9	LOT 107	2831/946	R.A. & R.K. FRENCH	250m ²	2014-02-0422
10	UCL			318m ²	-

THIS DRAWING IS AN AMENDMENT OF THE APPROVED DRAWING

7200 201402-0414-2

SCALE 1:2500 0 2.5m 50 75 100 125 150 175 200 225 250 275 300 325 350 375

MICROPLAND DATE A 1