




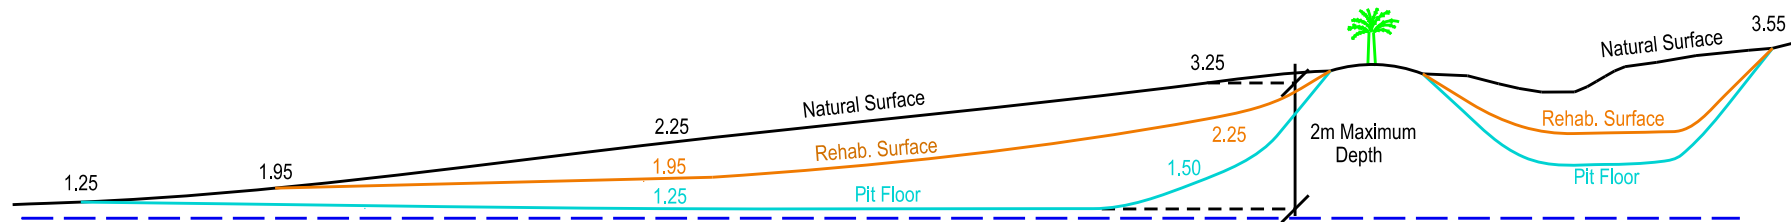

# CROSS SECTION PROFILE (NOT TO SCALE)



Maximum Groundwater Reading:  
0.62m (5-9-2017)  
0.55m (12-9-17)

DoWER Determined Maximum : 0.95m  
Maximum Pit Depth : 1.25m AHD

Extraction will be undertaken in 20m wide strips  
to a maximum length of 250m such that the  
Operational Area is limited to 5,000m<sup>2</sup> at any time.

This drawing is the property of BSO Development Consultants and shall not be copied, displayed or reproduced in whole, or in part, for any other purpose than was originally intended unless written consent is given by BSO Development Consultants.

COPYRIGHT ©

No.	Revision	App.	Date
2.	DoWER note acted	HJB	15-1-18
1.	Pit Levels modified	HJB	7-12-17



P 3280

**EXTRACTIVE INDUSTRIES PLAN**  
"PIT CROSS SECTION"  
LOTS 3 & 237 LUDLOW PARK ROAD  
LUDLOW  
CITY OF BUSSELTON

CLIENT	J. FORREST			
DWN	HJ BURTON			DATE 12-September-2017
SCALE	A4	N.T.S.	DGN 2332 Base.dgn	MODEL
DATUM	FILE	2332	Draw2332XSect-Rev2	