

This drawing is the property of BSO Development Consultants and shall not be copied, displayed or reproduced in whole, or in part, for any other purpose than was originally intended unless written consent is given by BSO Development Consultants.

COPYRIGHT ©

No.	Revision	App.	Date
7.	Extraction strips added	HJB	15-1-18
6.	X-Sect modified	HJB	7-12-17
5.	Additional Water Levels	HJB	19-4-17
4.	Detention Drains/Basins added	HJB	25-1-17
3.	Extraction Area modified; Retain Trees added	HJB	20-1-17
2.	Cross section modified	HJB	12-9-16

BSO
DEVELOPMENT CONSULTANTS

Licensed Surveyors
Project Managers
Town Planning
Residential/Commercial Projects

8 Fairbairn Road, P.O. Box 414
Bussellton W.A. 6280
T: (08) 9754 1188 F: (08) 9754 2828
E: admin@bsodc.com.au


P3280

EXTRACTIVE INDUSTRIES PLAN LOTS 3 & 237 LUDLOW PARK ROAD LUDLOW

CITY OF BUSSELLTON

CLIENT	J. FORREST	DATE	19-August-2016
DRAWN BY	HJ BURTON	PLOT	Rev
SCALE (A2)	1:4000 MAGNET 2332 DTM JOB Lot 3 South.mjo	Draw2332-L3&237	7
DATUM	AHD (GPS) FILE 2332		

CROSS SECTION PROFILE (NOT TO SCALE)

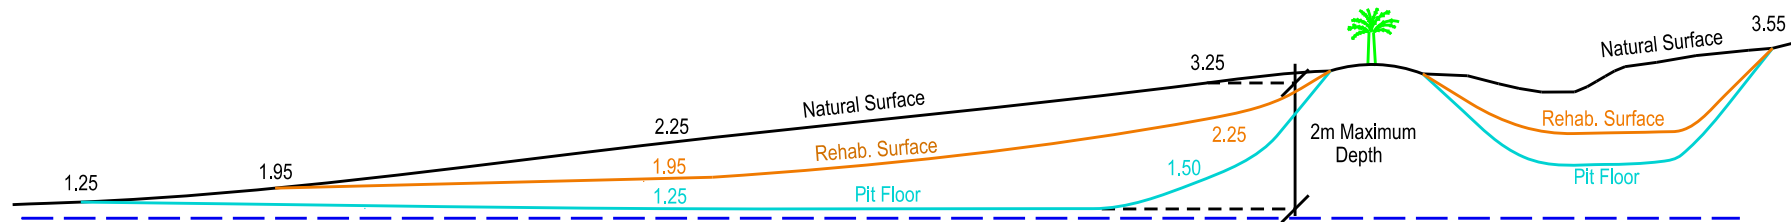

Maximum Groundwater Reading:
0.62m (5-9-2017)
0.55m (12-9-17)

DoWER Determined Maximum : 0.95m
Maximum Pit Depth : 1.25m AHD

Extraction will be undertaken in 20m wide strips
to a maximum length of 250m such that the
Operational Area is limited to 5,000m² at any time.

This drawing is the property of BSO Development Consultants and shall not be copied, displayed or reproduced in whole, or in part, for any other purpose than was originally intended unless written consent is given by BSO Development Consultants.

COPYRIGHT ©

No.	Revision	App.	Date
2.	DoWER note acted	HJB	15-1-18
1.	Pit Levels modified	HJB	7-12-17



P 3280

EXTRACTIVE INDUSTRIES PLAN
"PIT CROSS SECTION"
LOTS 3 & 237 LUDLOW PARK ROAD
LUDLOW
CITY OF BUSSELTON

CITY OF BUSSELTON

CLIENT	J. FORREST			
DWN	HJ BURTON			DATE 12-September-2017
SCALE	A4	N.T.S.	DGN 2332 Base.dgn	MODEL
DATUM	FILE	2332	Draw2332XSect-Rev2	